


Typical Tiered Wall Section Classic 8

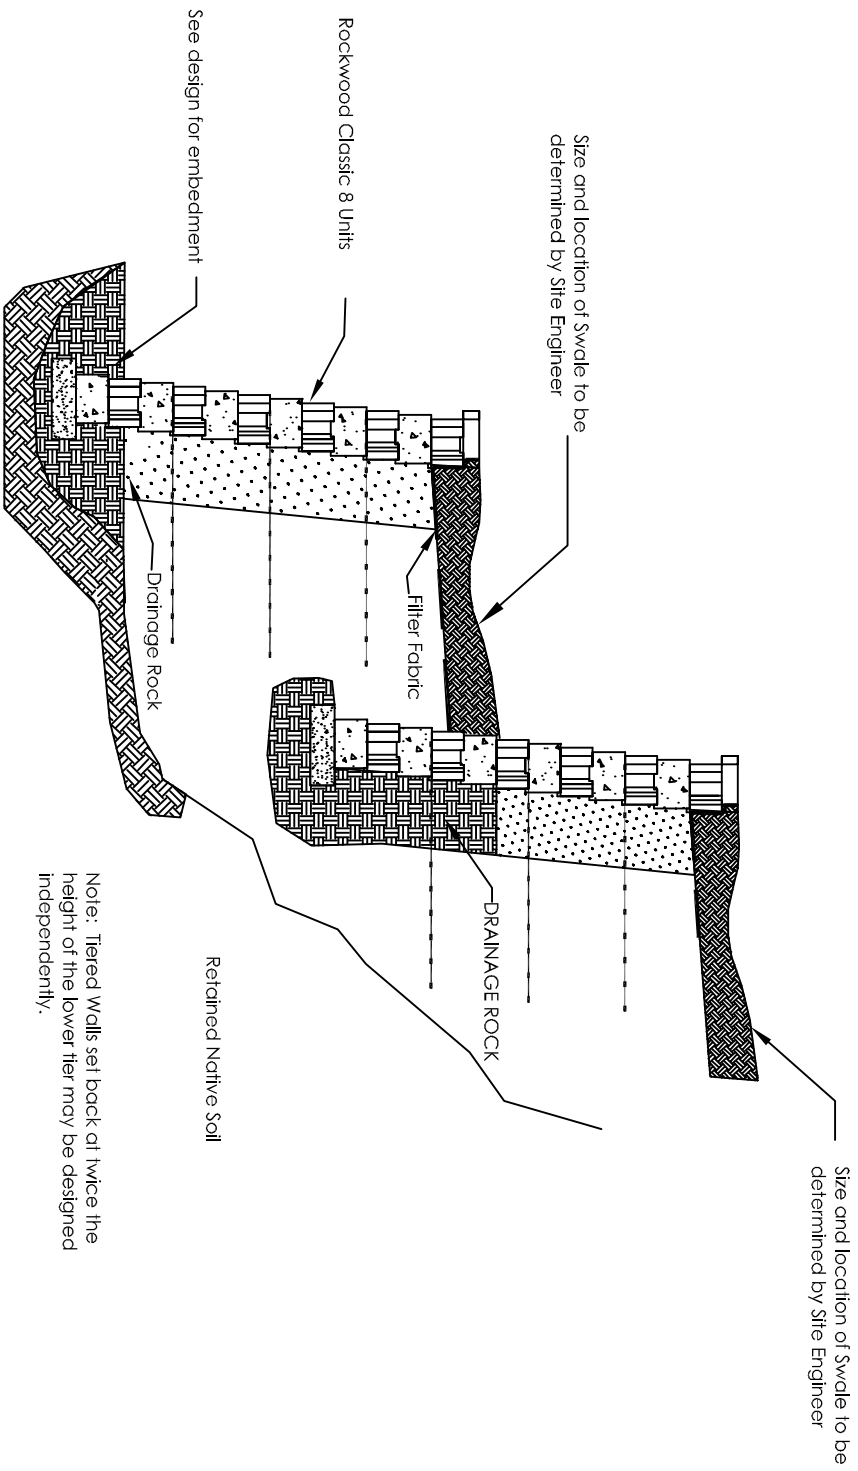

Scale: None

Note: Tiered Walls set back at twice the height of the lower tier may be designed independently.

This drawing is furnished for preliminary design purposes only, and should not be used for final design drawings or construction drawings without the certification of a professional engineer registered in the state in which the wall will be constructed.

No.	Date	Revision	By



ROCKWOOD
RETAINING WALLS
A BETTER WAY

Legend	
	Interlock Compaction III
	3/4" Courser Stone
	Landing Rock
	Geogrid

Sheet Name	Sheet Location	Sheet Number	Sheet Date
Typical Tiered Wall Section	XX	YY	DD

Prepared for: CCC
 Date: MM/DD/YYYY
 Sheet # of \$
 Contract Number: WWWPRO#