


Typical Tiered Wall Section

Classic Colonial

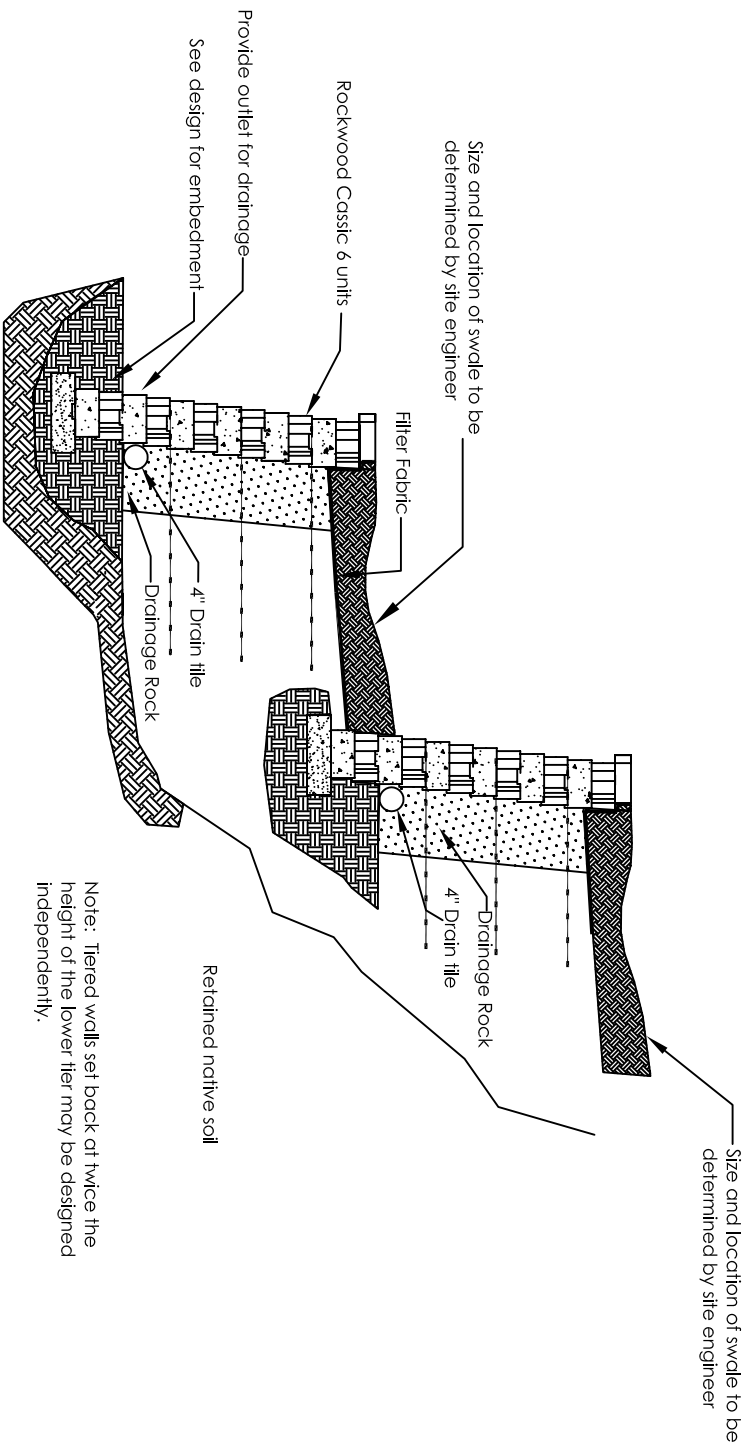

Note: Tiered walls set back at twice the height of the lower tier may be designed independently.

Scale: None

This drawing is furnished for preliminary design purposes only, and should not be used for final design drawings or construction drawings without the certification of a professional engineer registered in the state in which the wall will be constructed.

No.	Date	Revision	By



ROCKWOOD
RETAINING WALLS
A better way

Legend	
	Impervious Composite Fill
	3/4\"/>
	Leveling Foot Geogrid

Project Name:		Prepared for:	CCC
Project Location:	XX YY	Drawn by:	DDD
		Checked by:	
		Date:	MM/DD/YYYY
		Project Number:	WWWWPRO#