
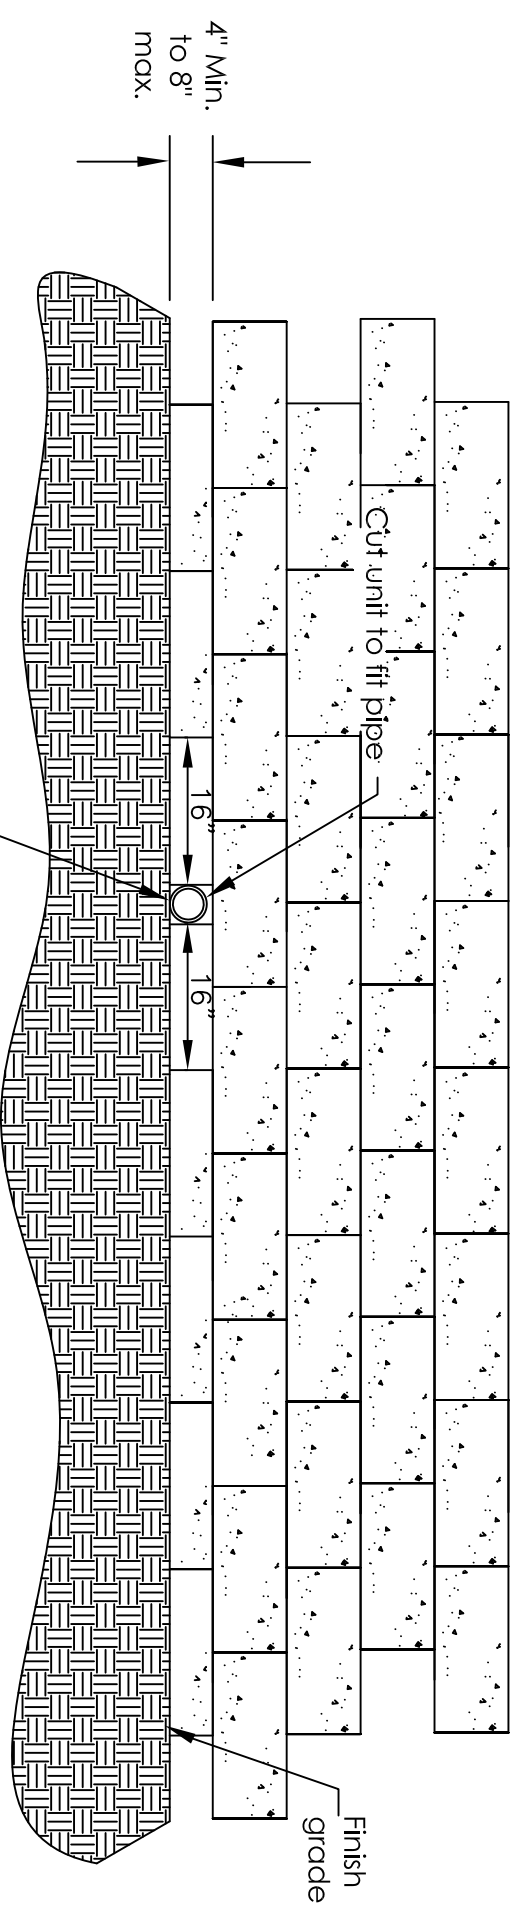


Drain Tile Outlet Through Wall

Legend®

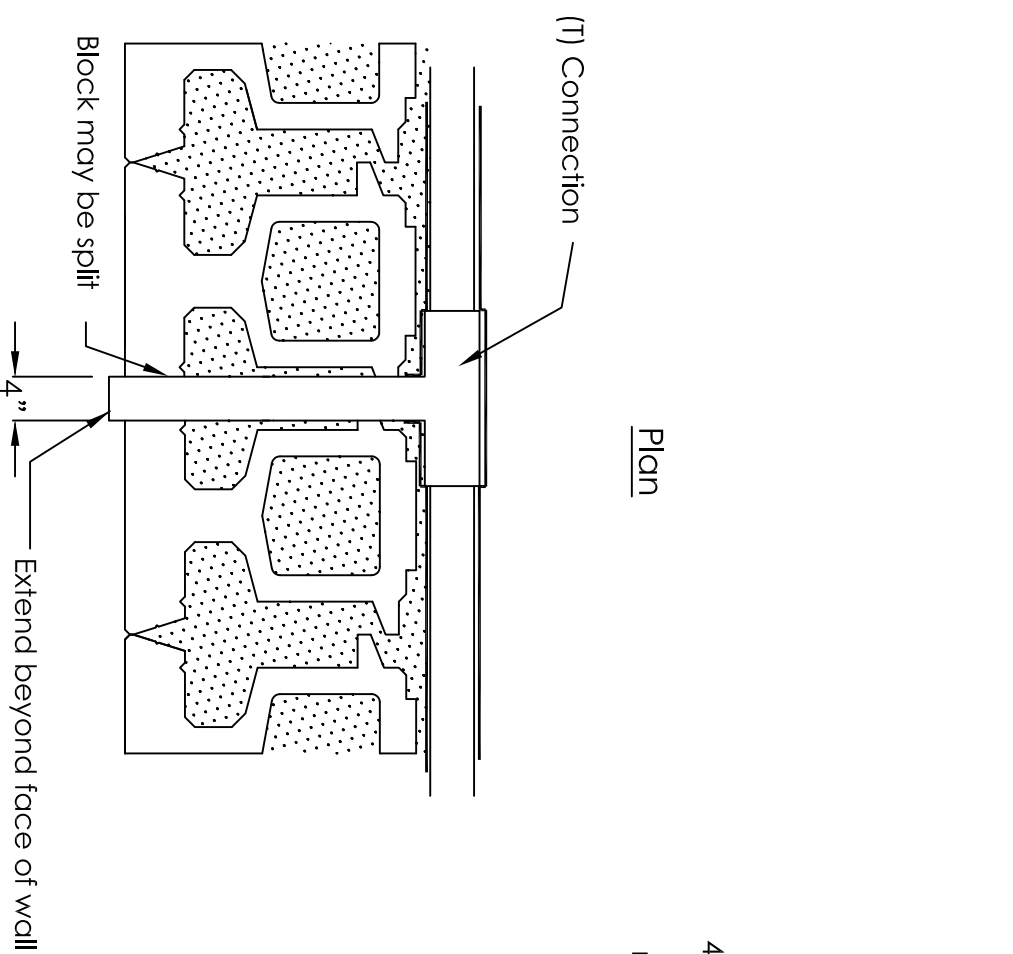

Note: Locate drain tile at lowest elevation above adjacent finish grade.

Profile

This drawing is furnished for preliminary design purposes only, and should not be used for final design drawings or construction drawings without the certification of a professional engineer registered in the state in which the wall will be constructed

No.	Date.	Revision.	By.



ROCKWOOD
RETAINING WALLS
A better way™

Legend	
	Compacted Fill
	Native Soil
	Crushed Rock
	Leveling Pad
	Geogrid

Project Name:	XXX	Prepared For:	CCC
Project Location:	YY	Drawn By:	DDD
Drawing Description:	Drain Tile Outlet Through Wall	Checked By:	
		Sheet #	of \$
		Date:	MM/DD/YYYY
		Project Number:	WWWPRO#