



# Drainage Options to Remediate Back Cut Seepage

## Classic 6

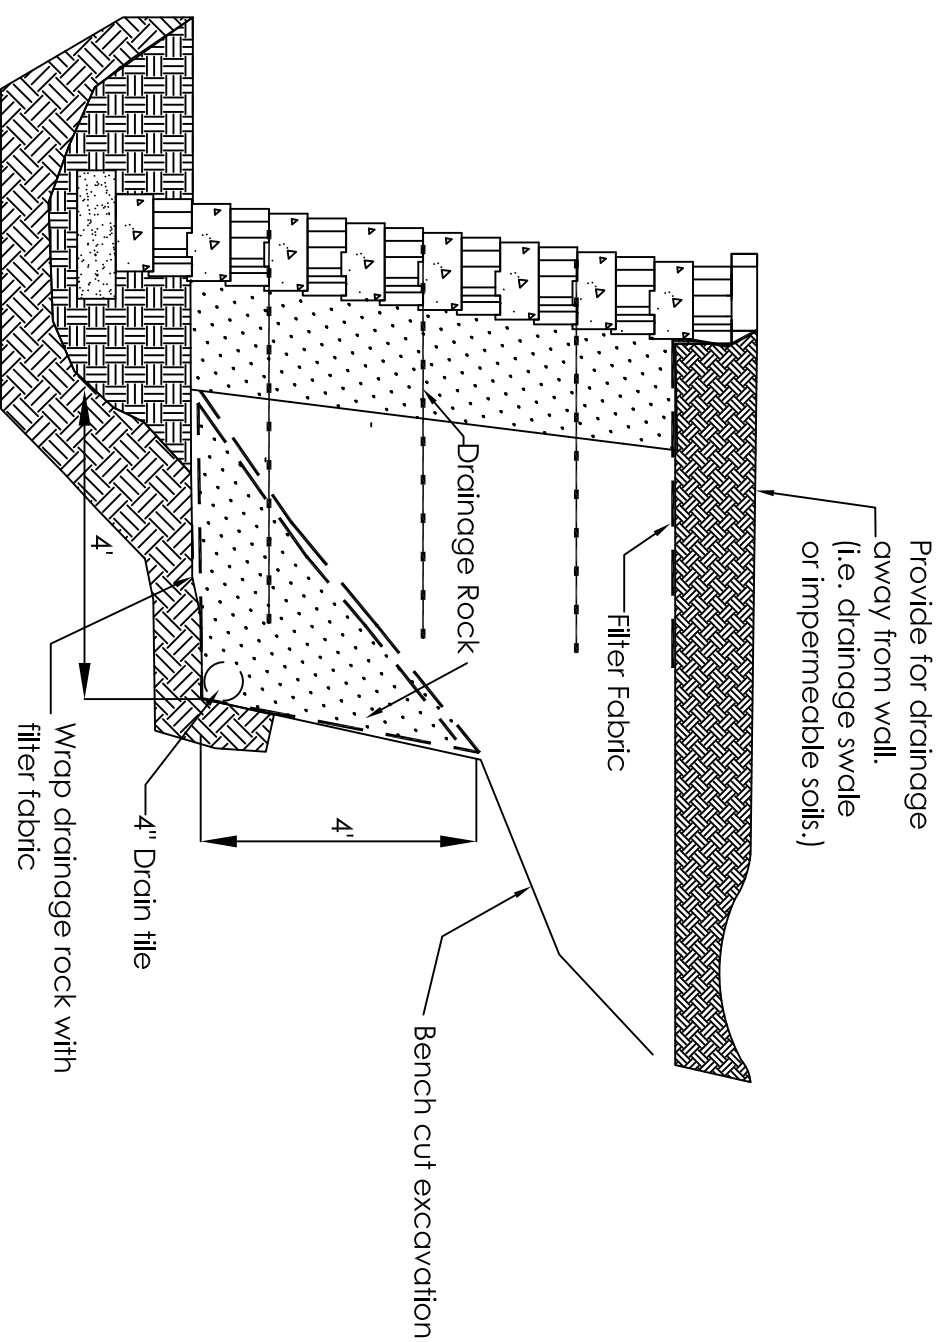

Scale: None

Typical Heel Drain Option

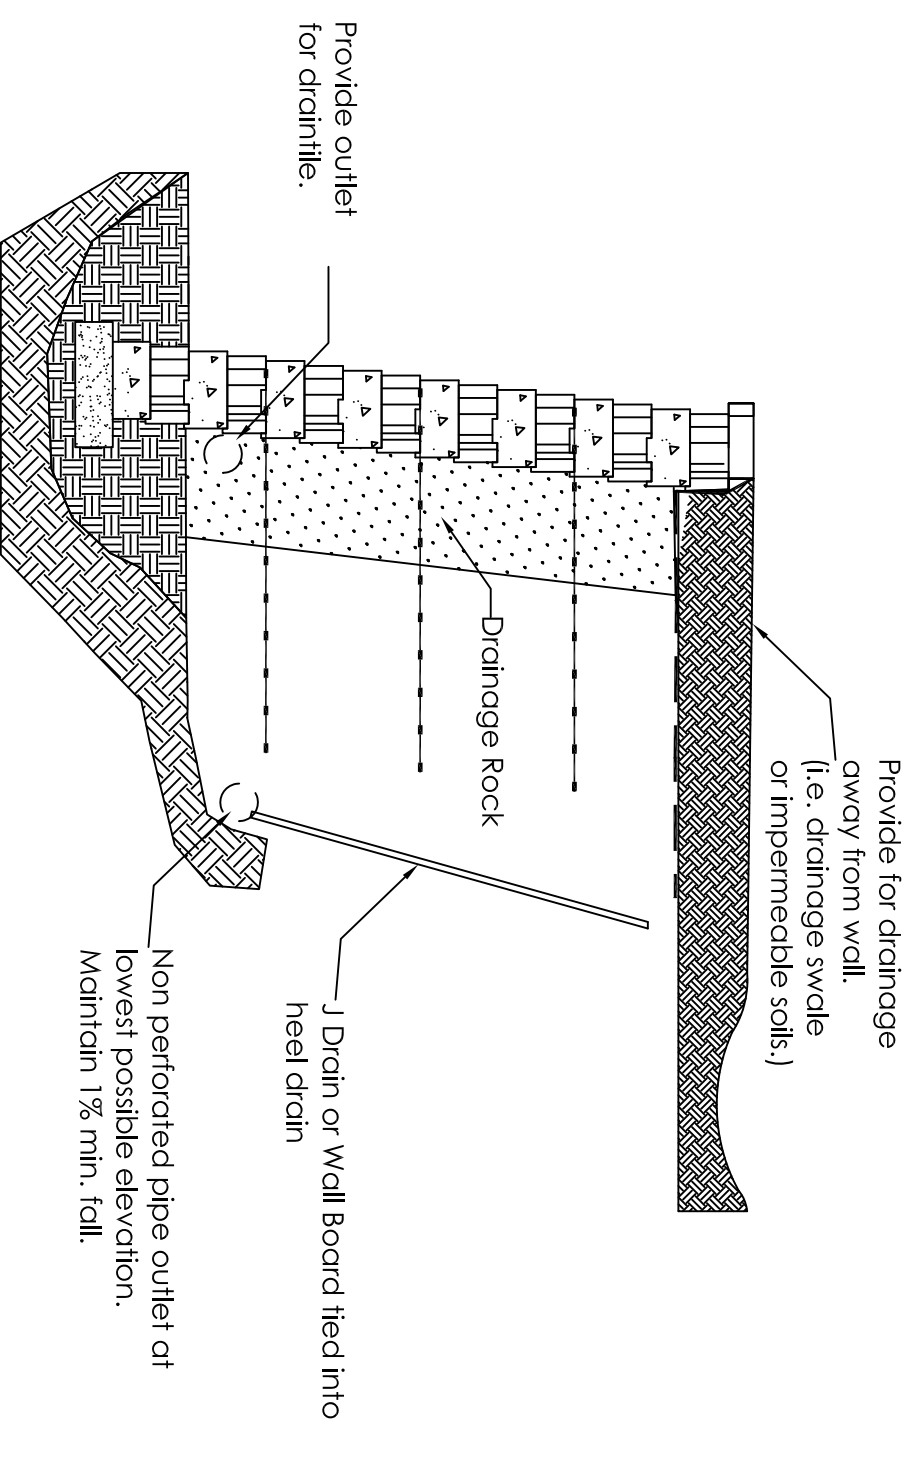

Scale: None

Typical J Drain/Wall Board Option

This drawing is furnished for preliminary design purposes only, and should not be used for final design drawings or construction drawings without the certification of a professional engineer registered in the state in which the wall will be constructed

No.	Date.	Revision.	By.



**ROCKWOOD**  
RETAINING WALLS  
*A better way.*

LEGEND	
	Impermeable Compacted Fill

Project name:	CCC
Project location:	DDD
Drawing description:	XX YY
Prepared for:	CCC
Drawn by:	DDD
Checked by:	DDD
Sheet # of \$	MM/DD/YYYY
Date:	MM/DD/YYYY
Project Number:	WWWWPRO#