


Typical Cross Section

Legend®

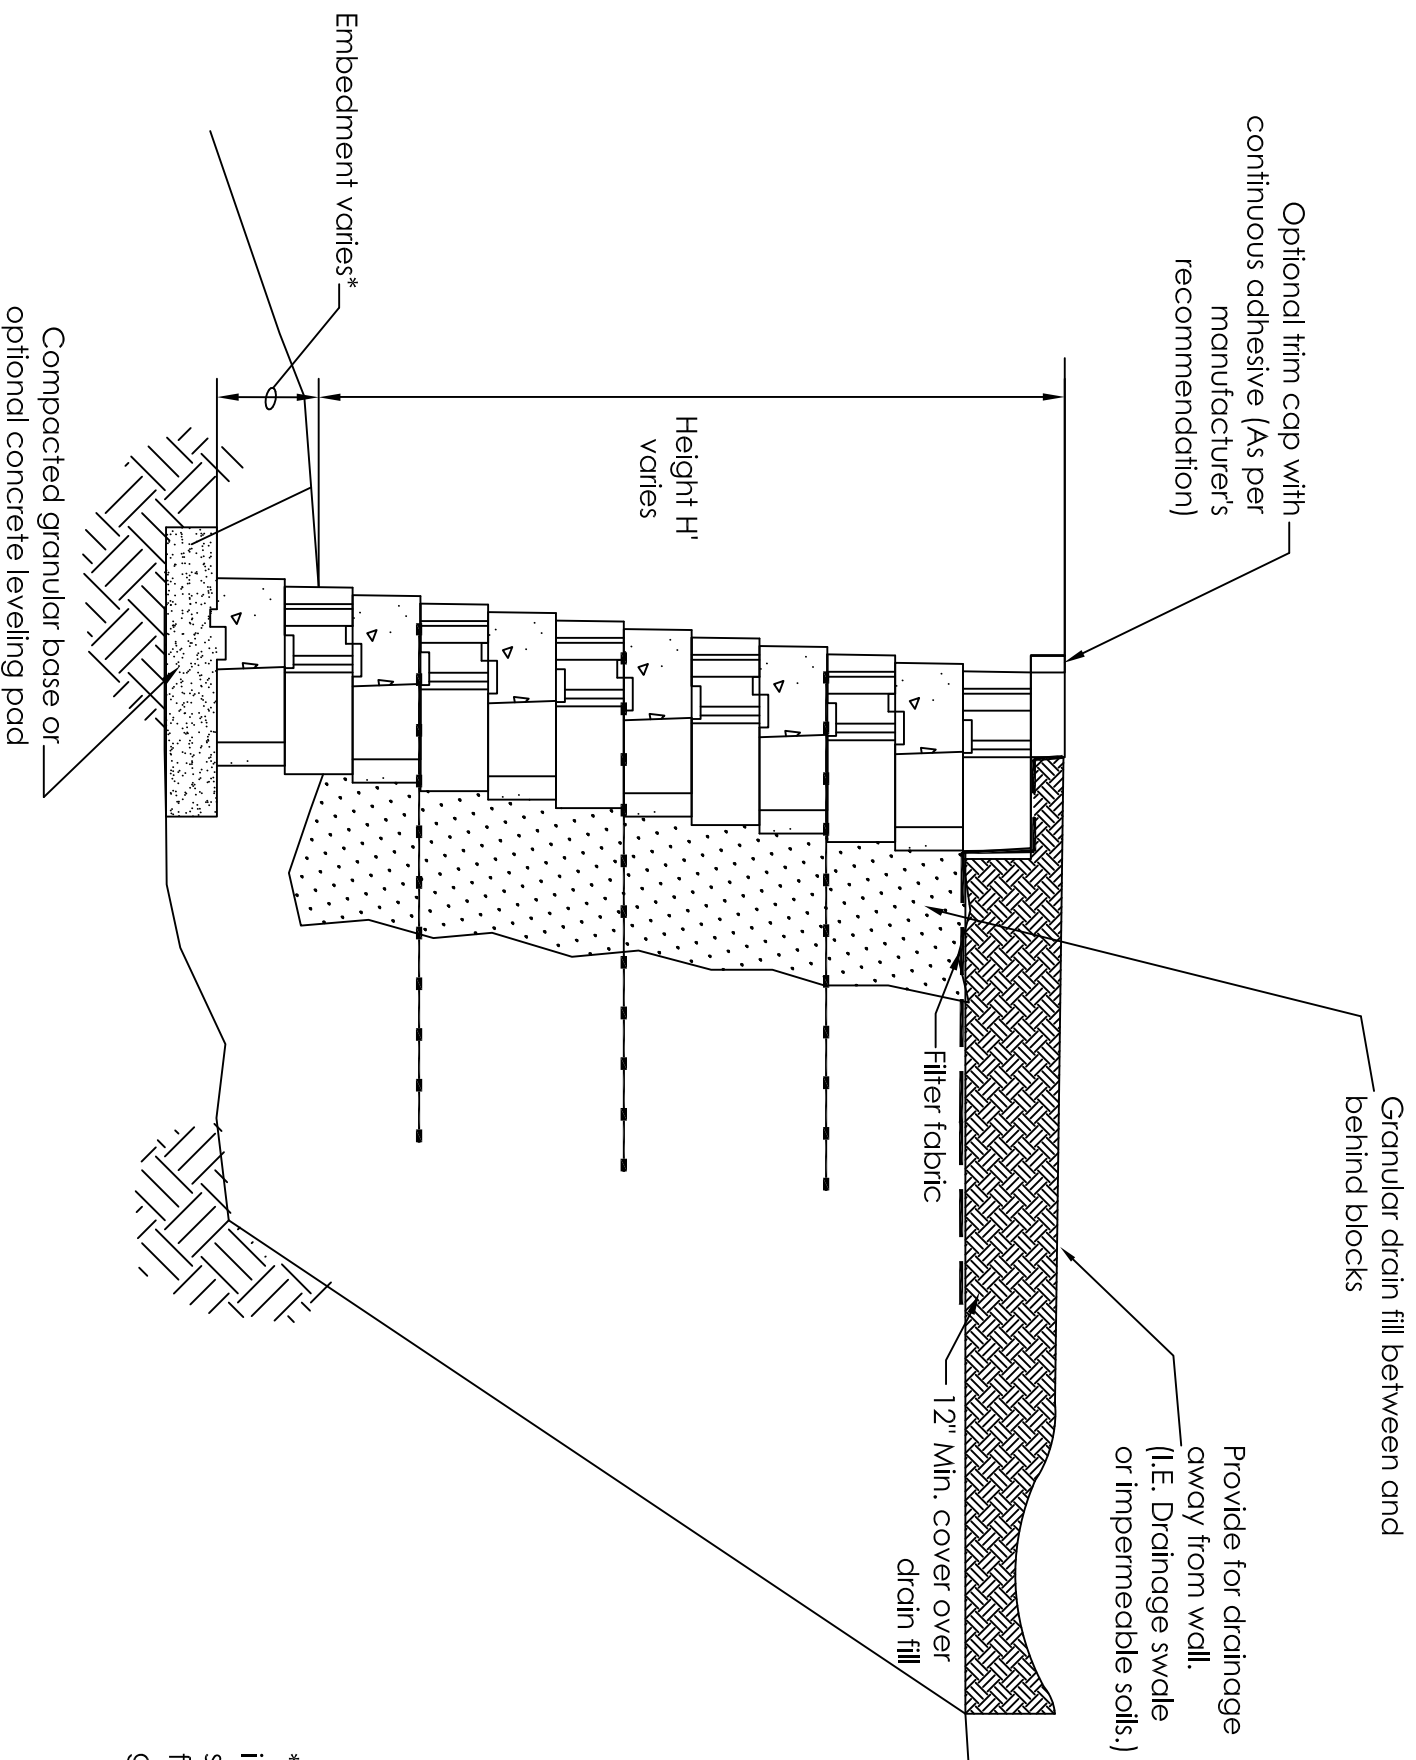

Scale: None

* Minimum 6" embedment. Embedment increases with increased wall heights, sloping fills in front and behind wall or poor foundation soils. Contact local engineer for guidance.

This drawing is furnished for preliminary design purposes only, and should not be used for final design drawings or construction drawings without the certification of a professional engineer registered in the state in which the wall will be constructed

No.	Date.	Revision.	By.



ROCKWOOD
RETAINING WALLS
A better way™

Legend	
	Compacted fill
	Crushed Rock
	Leveling Pad
	Geogird
	Niche Soil

Project Name:	XX	Prepared For:	CCC
Project Location:	YY	Drawn By:	DDD
Drawing Description:	Typical Cross Section	Checked By:	
		Sheet #	or \$
		Date: MM/DD/YYYY	
		Project Number: WWPRO#	