
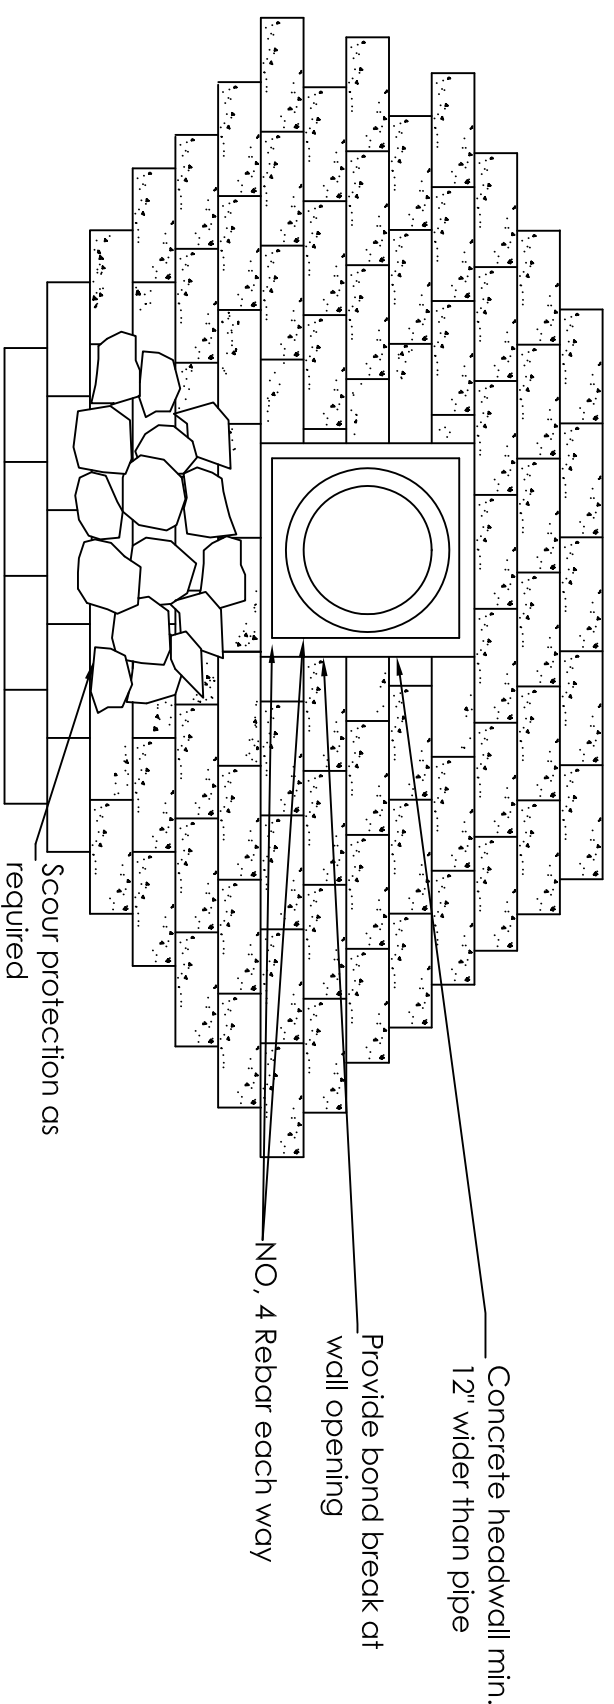
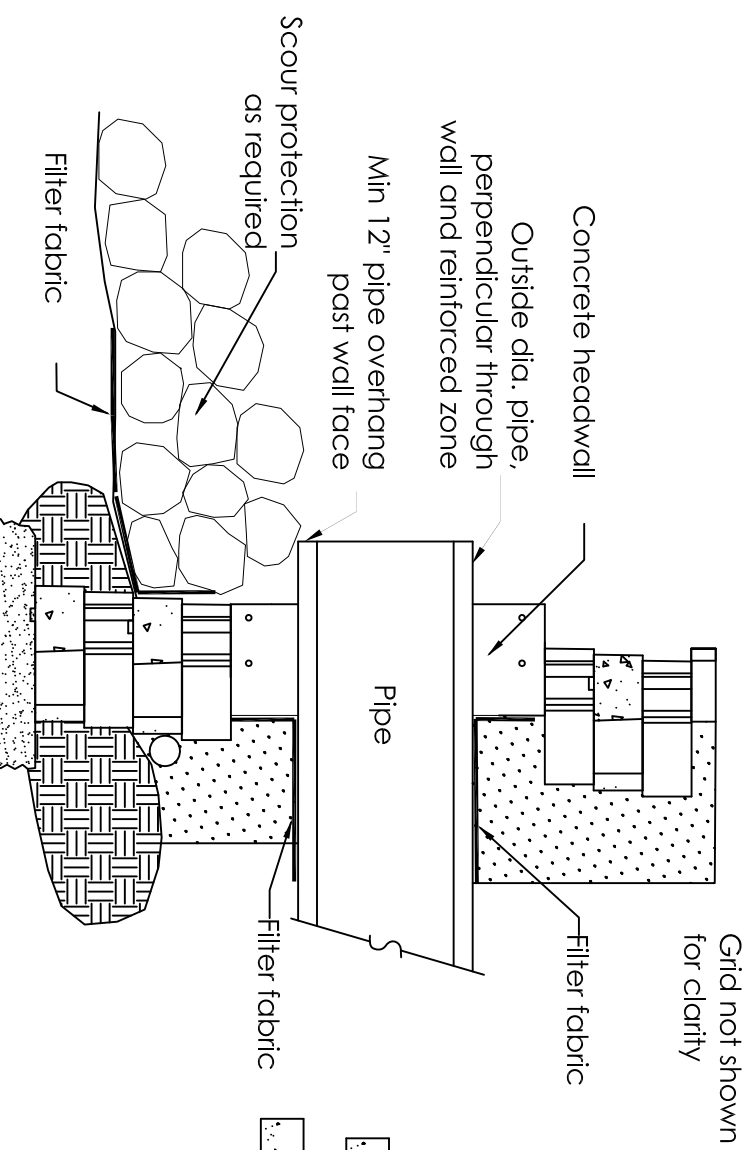


Wall With Pipe Penetration

Legend®


Notes:

1. Pipe to extend beyond base course of wall no less than 12"
2. Bed pipe in open graded crushed stone (i.e. no. 57 or 67 stone) and tie stone to 4" dia. pipe at wall base and daylight 4" pipe through wall face on each side of concrete headwall

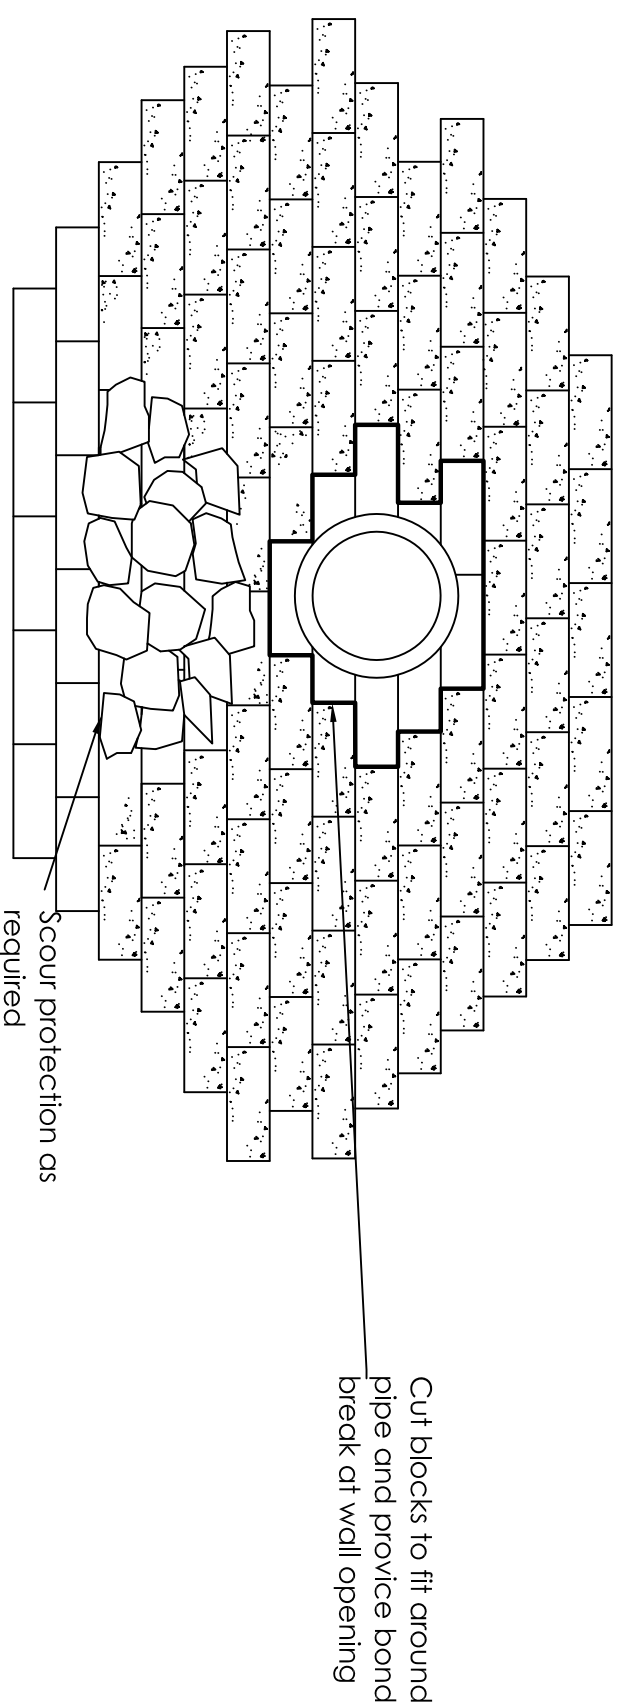

This drawing is furnished for preliminary design purposes only, and should not be used for final design drawings or construction drawings without the certification of a professional engineer registered in the state in which the wall will be constructed

No.	Date	Revision	By

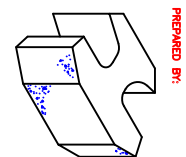

Legend	
	Compacted Fill
	Native Soil
	Crushed Rock
	Leveling Pad
	Geogrid

Project Name:	XXX
Project Location:	YY
Drawing Description:	Wall With Pipe Penetration

Prepared For:	CCC
Drawn By:	DDD
Checked By:	DDD
Sheet # of \$	MM/DD/YYYY
Date:	MM/DD/YYYY
Project Number:	WWWPRO#