


# Water Application Monument HD®

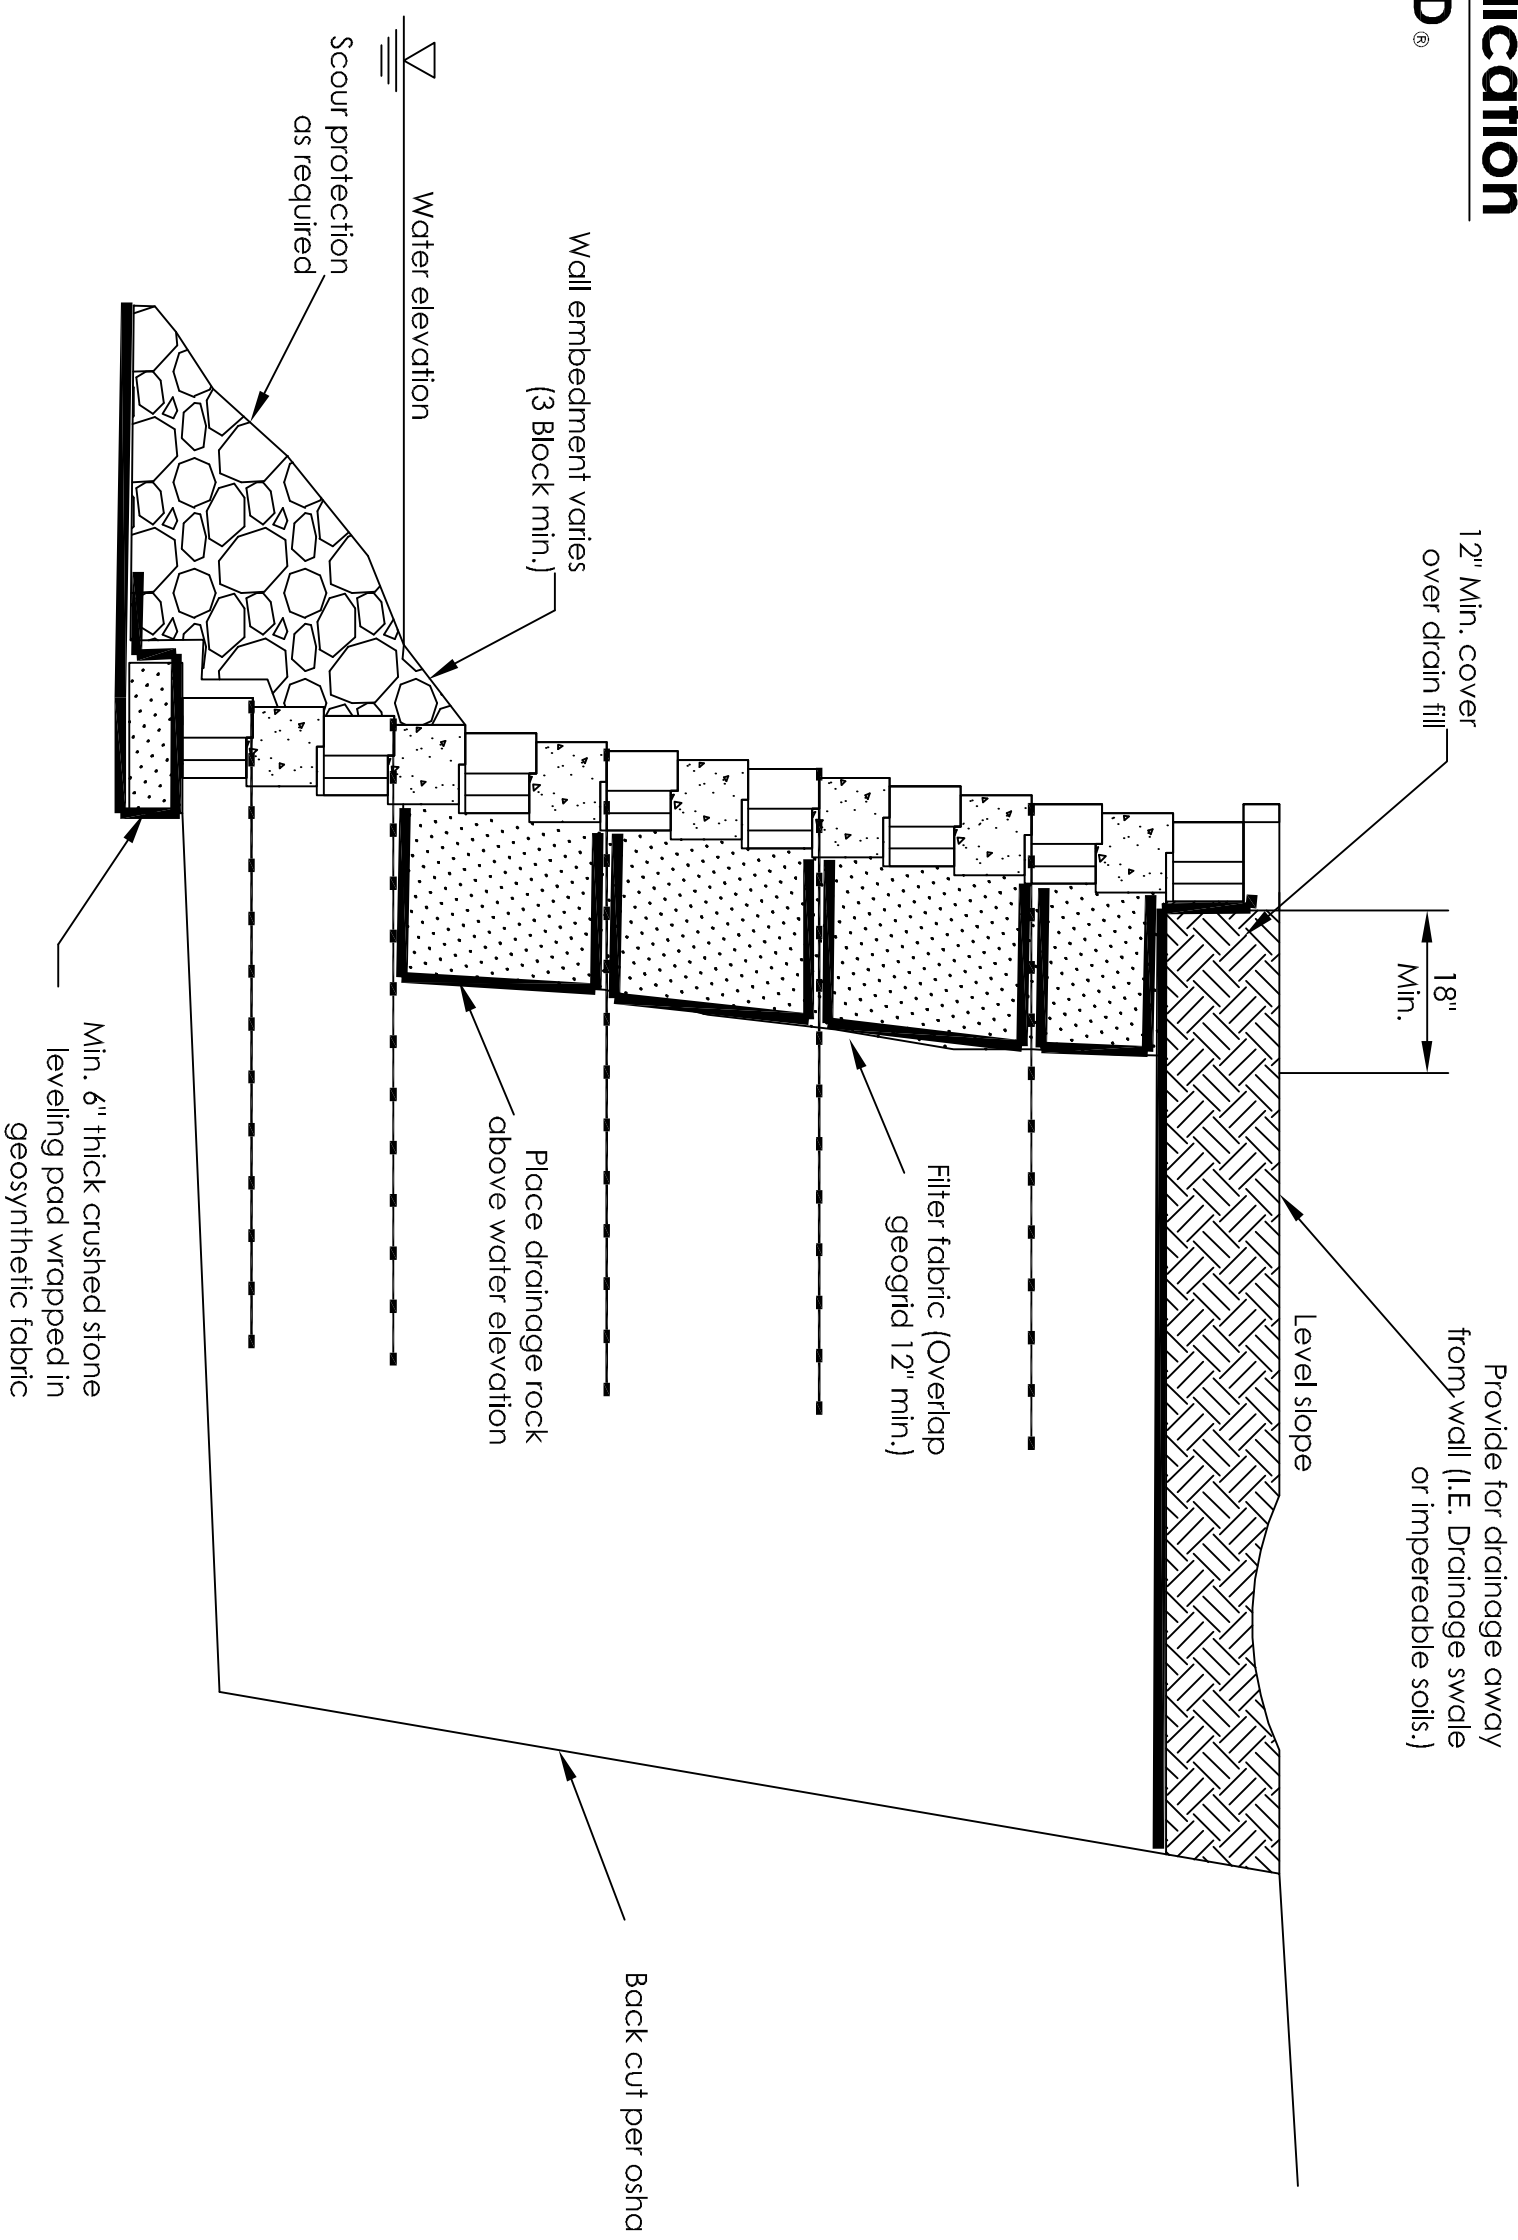

This drawing is furnished for preliminary design purposes only, and should not be used for final design drawings or construction drawings without the certification of a professional engineer registered in the state in which the wall will be constructed

No.	Date	Revision	By

Proposed by:



**ROCKWOOD**  
RETAINING WALLS  
*A better way™*

Legend

	Impermeable compacted fill		3/4" Crushed stone
	Compacted native soil		Leveling pad
	Geogrid		

Project Name:	XX	Prepared by:	CCC
Project Location:	YY	Drawn by:	DDD
Drawing Description:	Water Application	Checked by:	
		Sheet # of \$	
		Date: MM/DD/YYYY	
		Project Number: WWVPRO#	