



Fence Near Wall

Classic 6

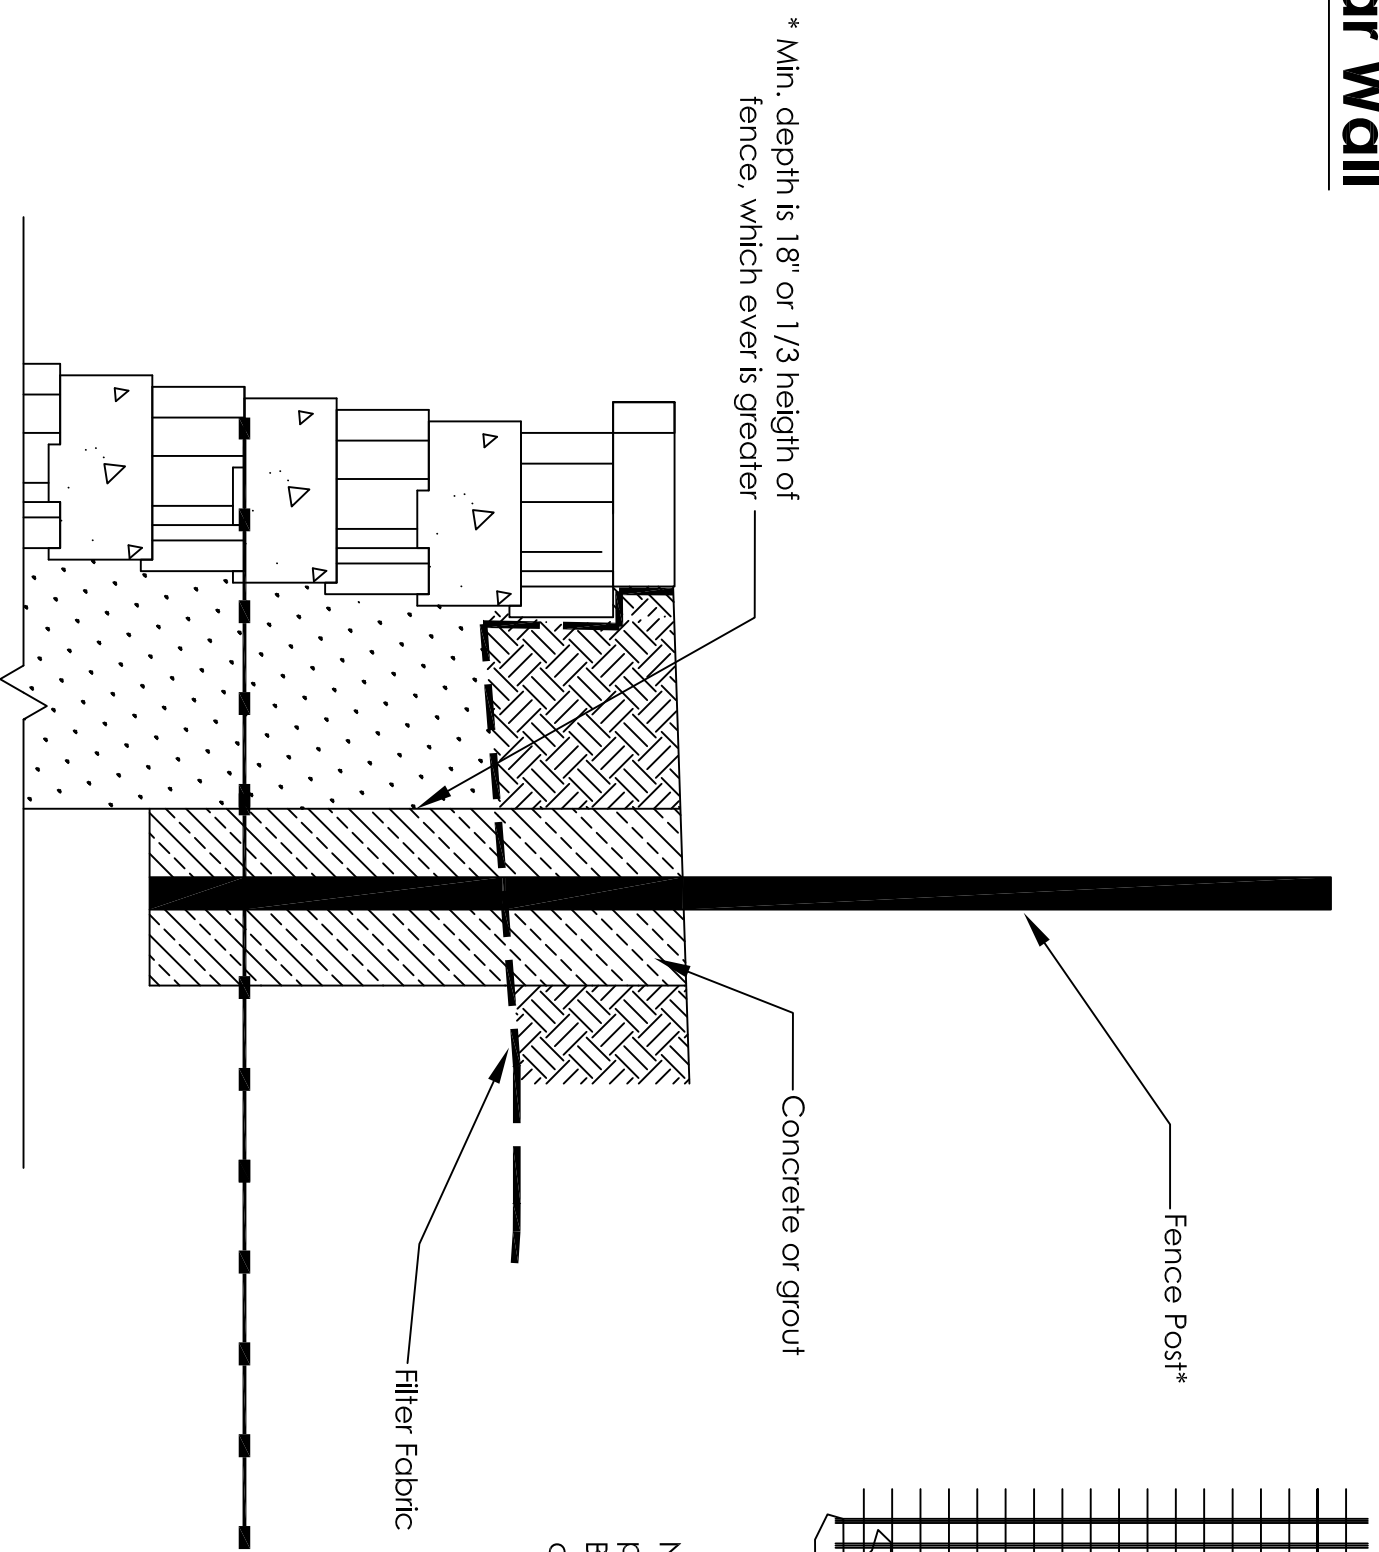

*Non wind bearing fence. If lateral loads will be applied, fence should be designed by structural engineer.

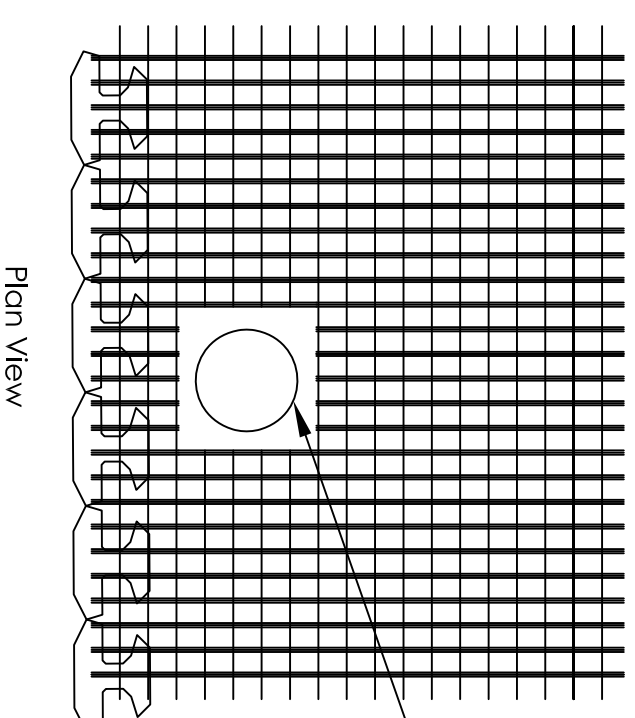

Note: Cut successive layers of geogrid around proposed fence post or guardrail post installation points. Backfill and compact around sonotube. check fence design for embedment depth of fence post

Scale: None

This drawing is furnished for preliminary design purposes only, and should not be used for final design drawings or construction drawings without the certification of a professional engineer registered in the state in which the wall will be constructed

No.	Date.	Revision.	By.

PREPARED BY:



ROCKWOOD
RETAINING WALLS
A better way™

LEGEND

	Impermeable Compacted Fill		3/4" Crushed Stone
	Compacted Fill		Levelling Pad
	Native Soil		Geogrid

Project name:	XX	Prepared for:	CCC
Project location:	YY	Drawn by:	DDD
Drawing description:	Fence Near Wall	Checked by:	
		Sheet # of \$	
		Date: MM/DD/YYYY	
		Project Number: WW/P/RO#	