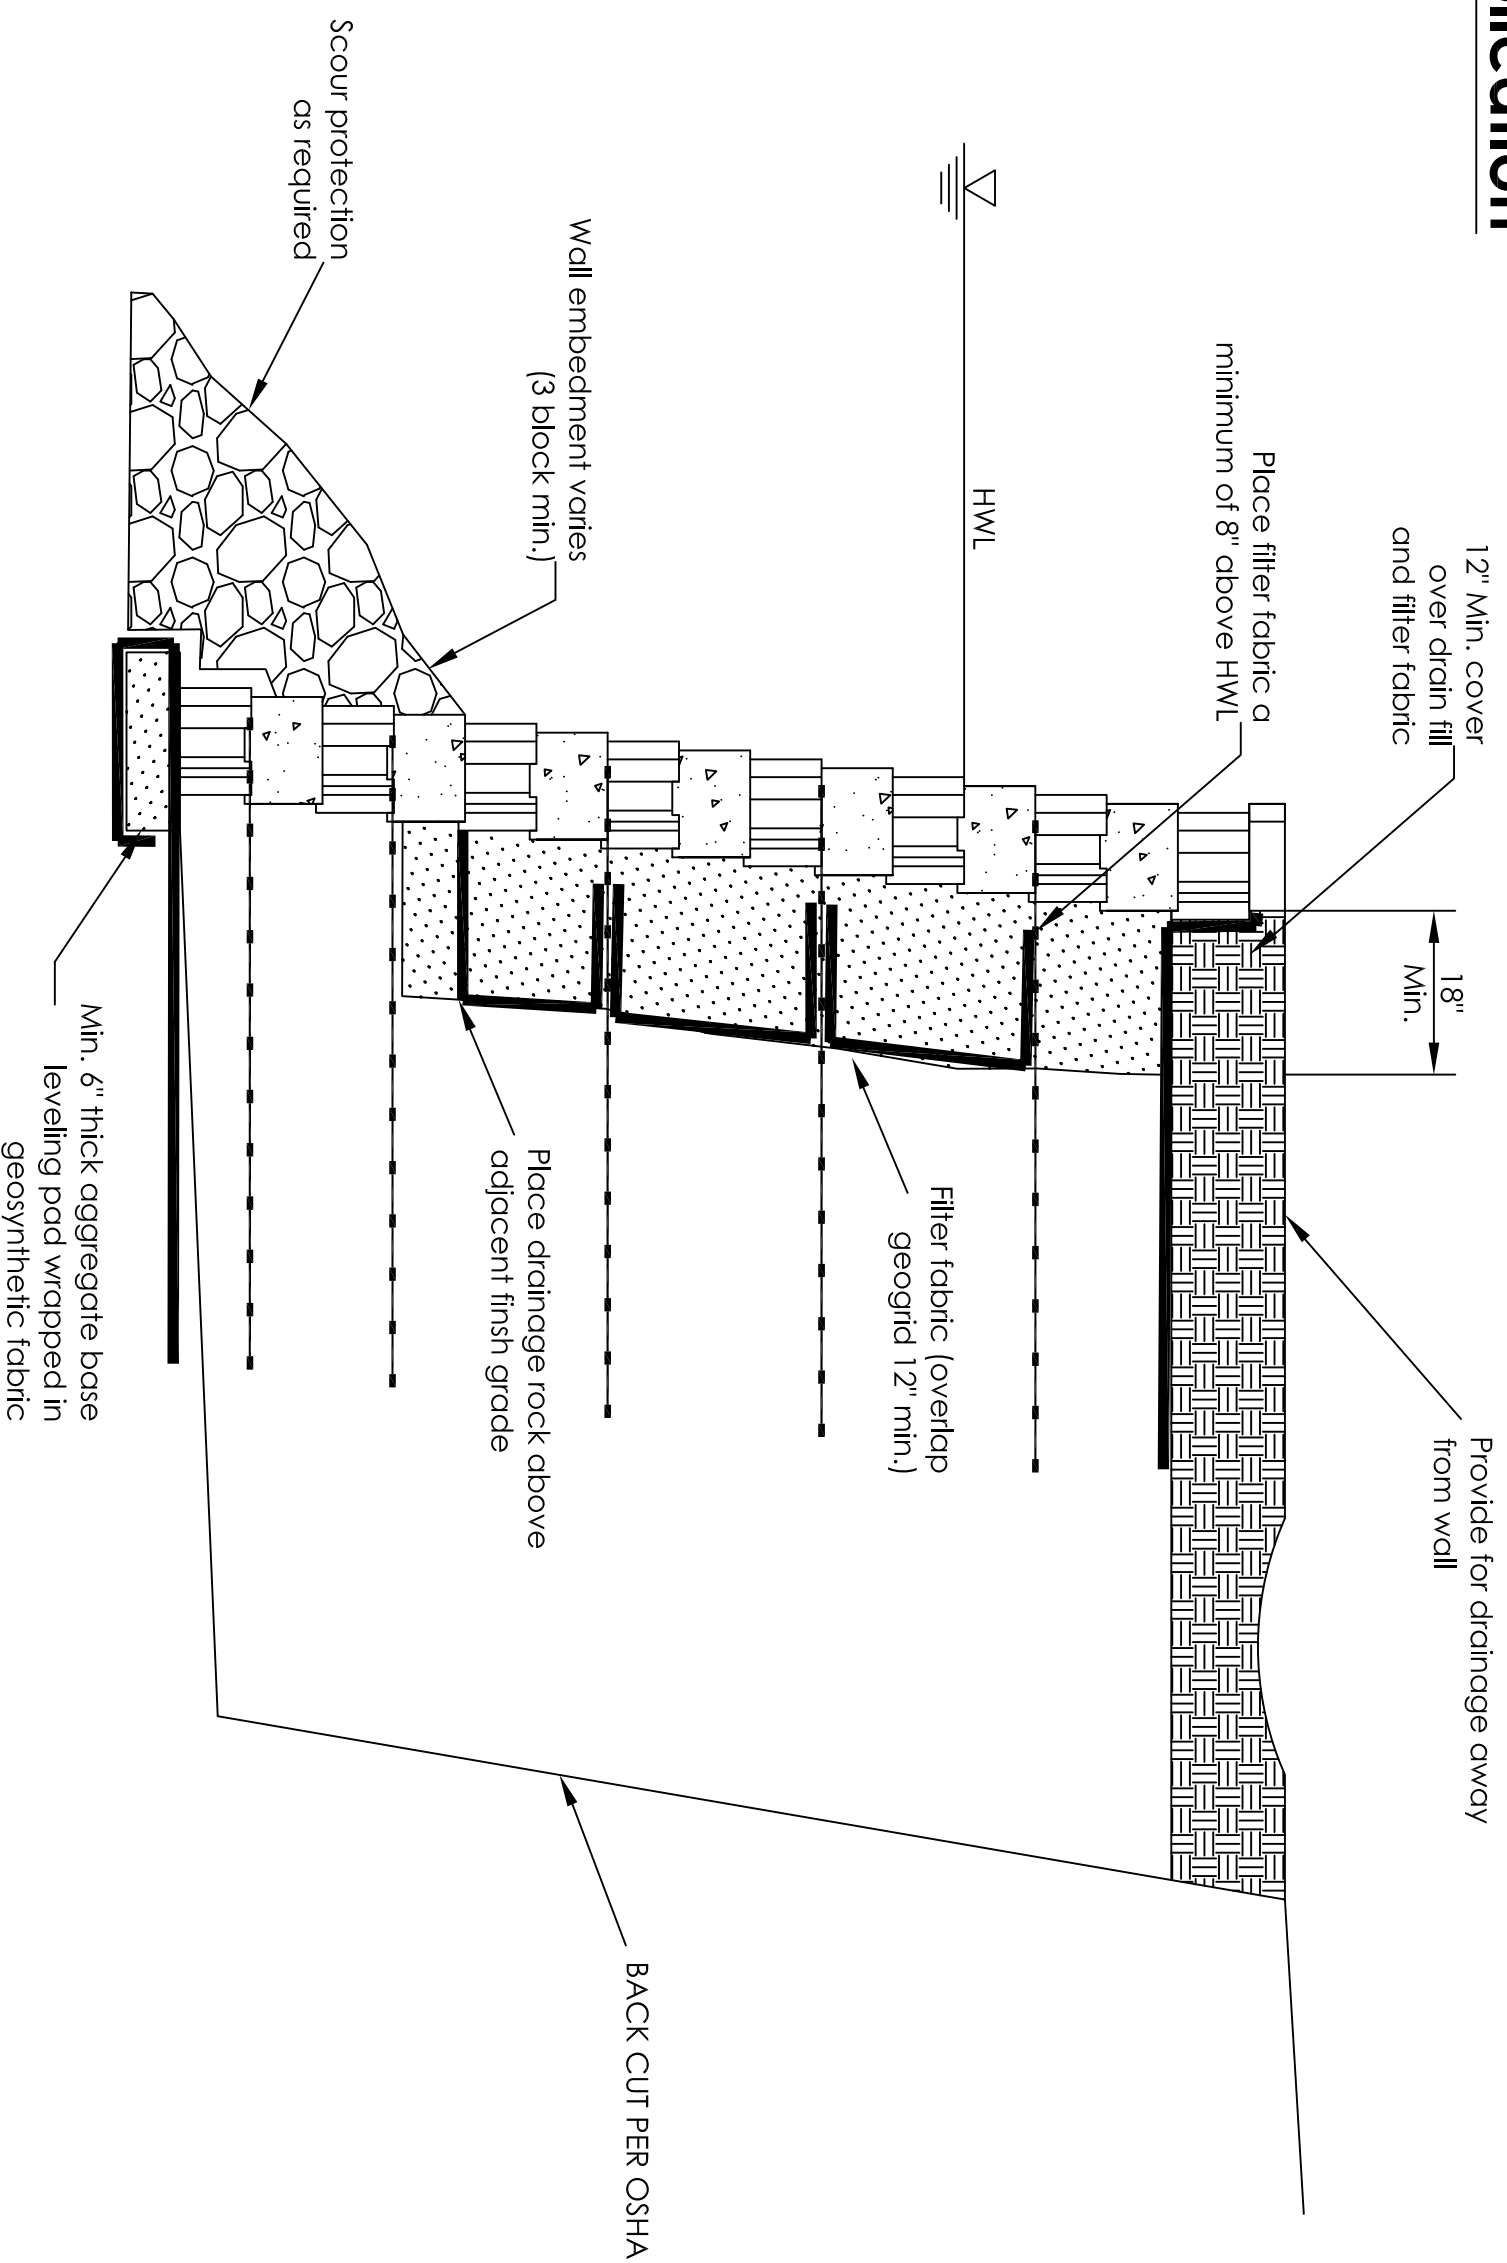


# Water Application Classic™



This drawing is furnished for preliminary design purposes only, and should not be used for final design drawings or construction drawings without the certification of a professional engineer registered in the state in which the wall will be constructed

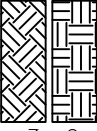
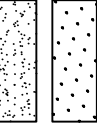


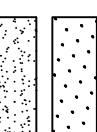
No.	Date.	Revision.	By.

PREPARED BY:



**ROCKWOOD**  
RETAINING WALLS  
*A better way*

Legend

	Compacted Fill		Cushion Rock
	Native Soil		Leveling Pad
	Geogrid		

Project Name:	XX	Prepared For:	CCC
Project Location:	YY	Drawn By:	DDD
Drawing Description:	<b>WATER APPLICATION</b>	Checked By:	
		Sheet #	Of \$
		Date:	MM/DD/YYYY
		Project Number:	WWWPRO#