
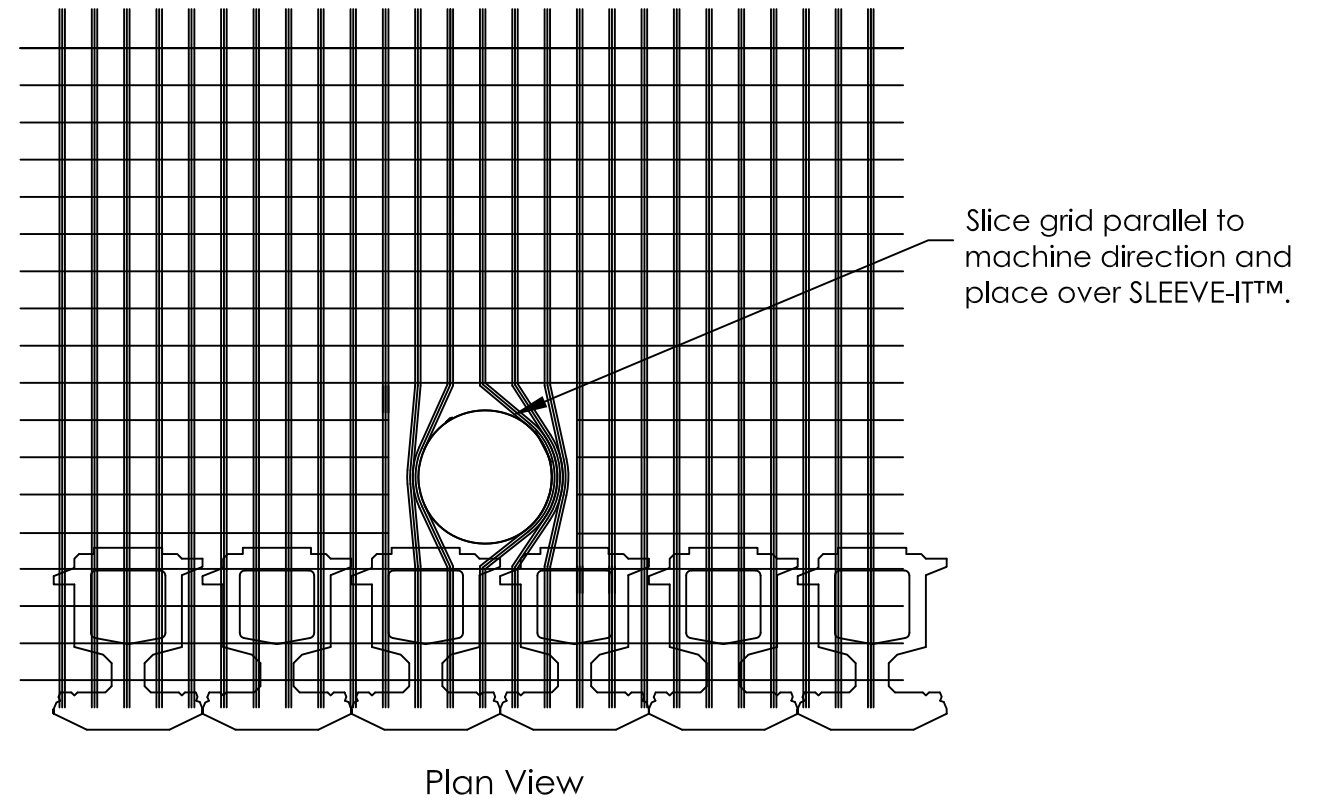


# Fence Near Wall

## Legend® - SLEEVE-IT™

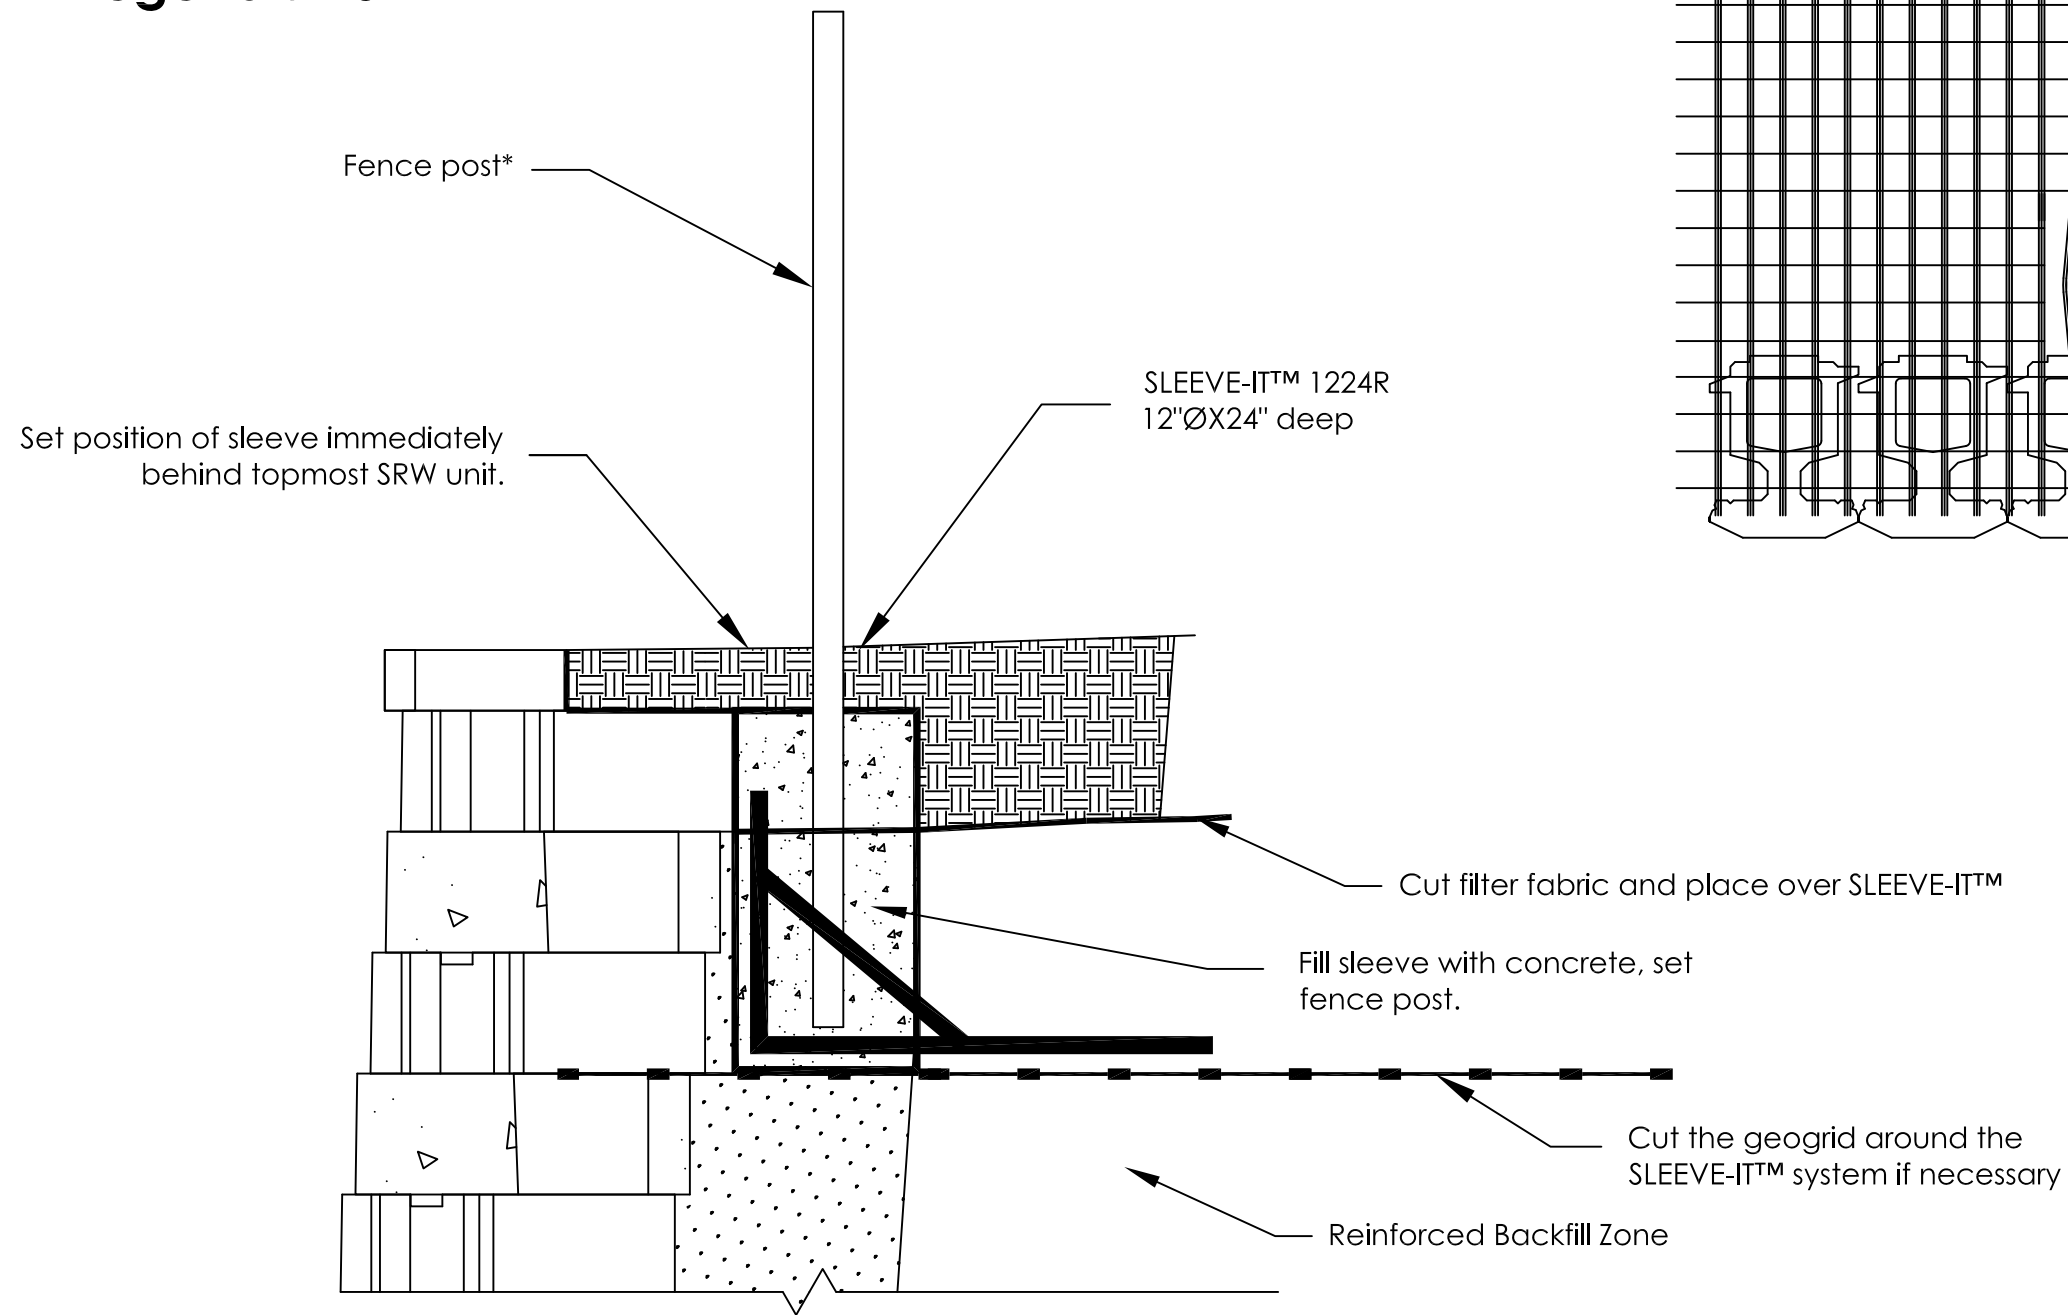


\*Fencing systems approved for use with SLEEVE-IT™ 1224R are limited to the following heights:  
Chain link - up to 8ft, Privacy: up to 6ft (Wooden, PVC, Metal). Post size 4"X4" max.

Scale: None

This drawing is furnished for preliminary design purposes only, and should not be used for final design drawings or construction drawings without the certification of a professional engineer registered in the state in which the wall will be constructed

No.	Date.	Revision.	By.

PREPARED BY:

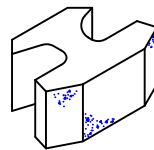

**ROCKWOOD**  
RETAINING WALLS  
*A better way.*

### Legend

	Compacted Fill		Crushed Rock
	Native Soil		Leveling Pad
	Geogrid		

Project Name:	XX	Prepared For:	CCC
Project Location:	YY		DDD
Drawing Description:		Sheet #	Of \$
Fence Near Wall		Date:	MM/DD/YYYY
		Project Number:	WWWPRO#