


Geogrid Details Monument HD[®]

Place geogrid in next 8" layer of block in a manner to reinforce gaps left by previous layer of geogrid.


Min. 3" of soil between overlapped geogrid (Typ.)

Place geogrid in next layer of block with the main reinforcement running 90° to the previous direction below. Place within curve only.

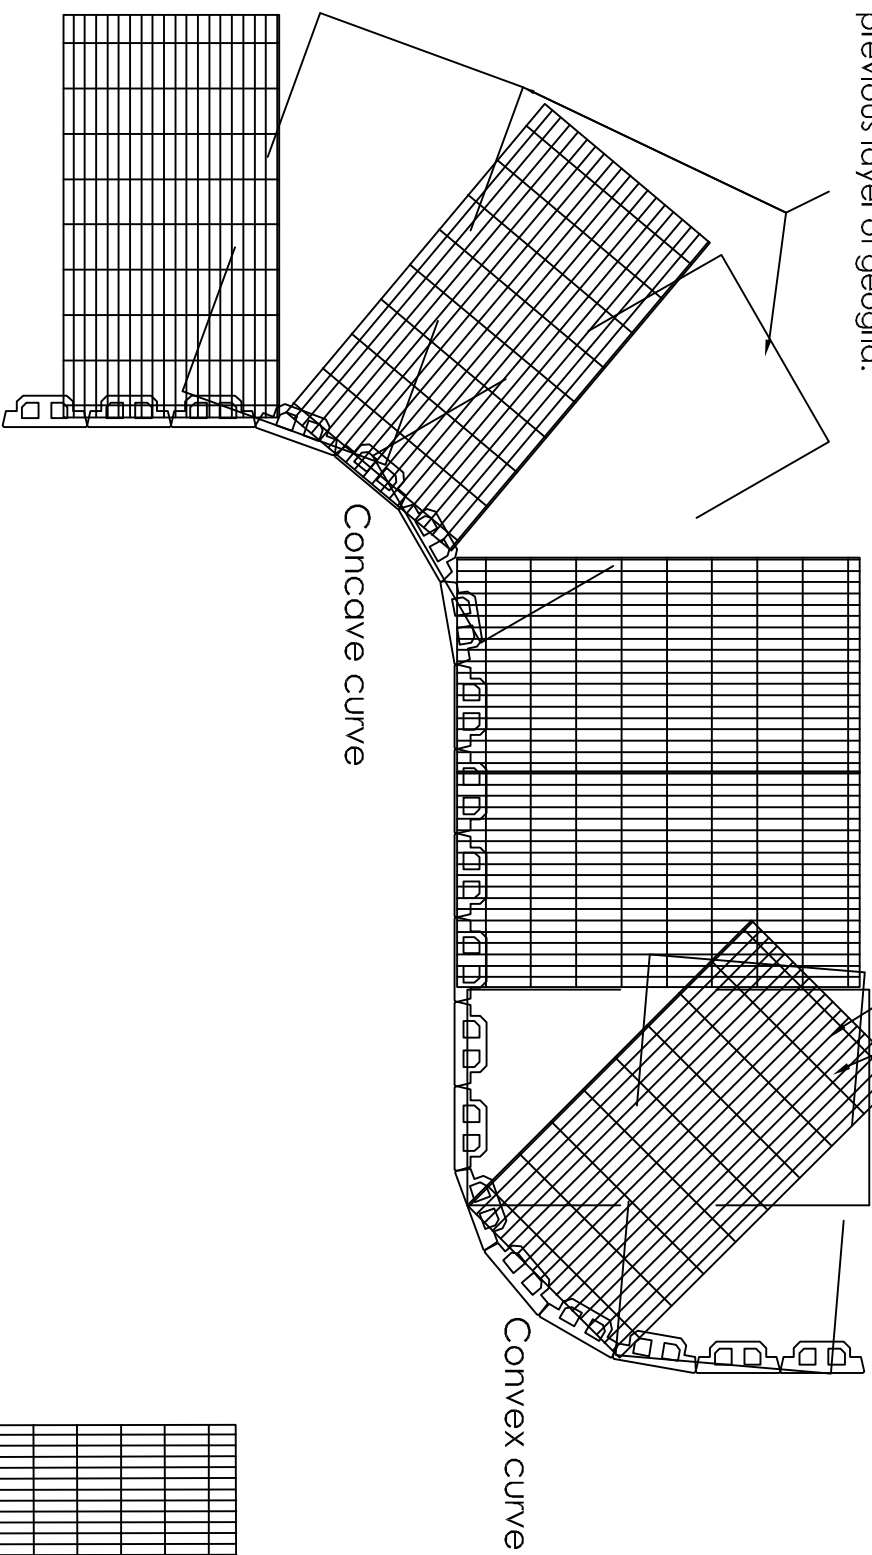

Additional geogrid overlap extend wall height / 4


H/4

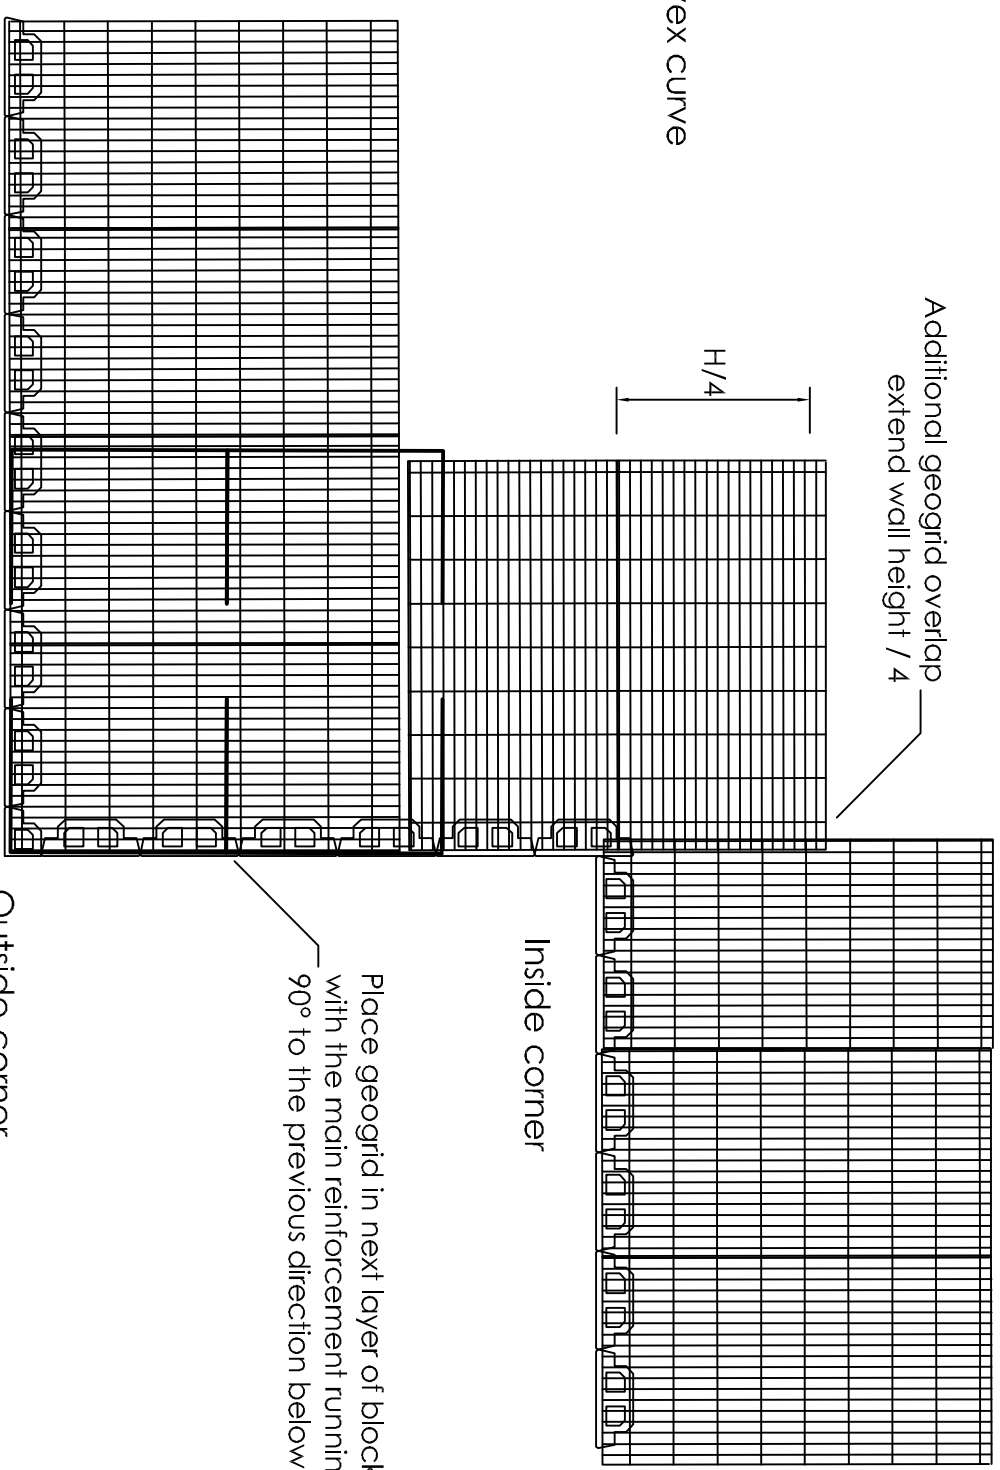

Place geogrid in next layer of block with the main reinforcement running 90° to the previous direction below.

This drawing is furnished for preliminary design purposes only, and should not be used for final design drawings or construction drawings without the certification of a professional engineer registered in the state in which the wall will be constructed

No.	Date:	Revision:	By:

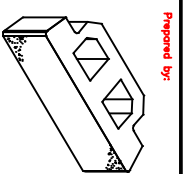

ROCKWOOD
RETAINING WALLS
A Better Way[®]

Legend	
	Intermediate compacted fill
	Compacted soil
	Native soil
	3/4" Crushed stone
	Leveling pad
	Geogrid

Project Name:	XXX	Prepared by:	CCC
Project Location:	YY	Checked by:	DDD
Drawing Description:	Geogrid Details	Sheet # of \$	
		Date: MM/DD/YYYY	
		Project Number: WWWPRO#	