



Plan Views and Cross Section


Monument HD[®]

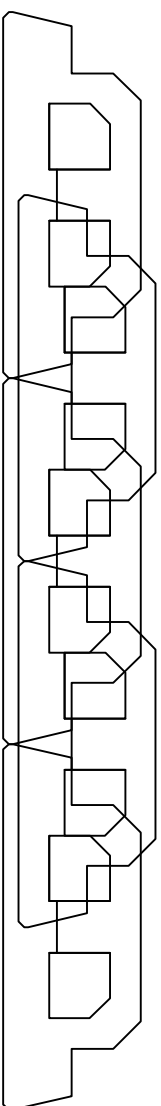


Plan view
Vertical wall

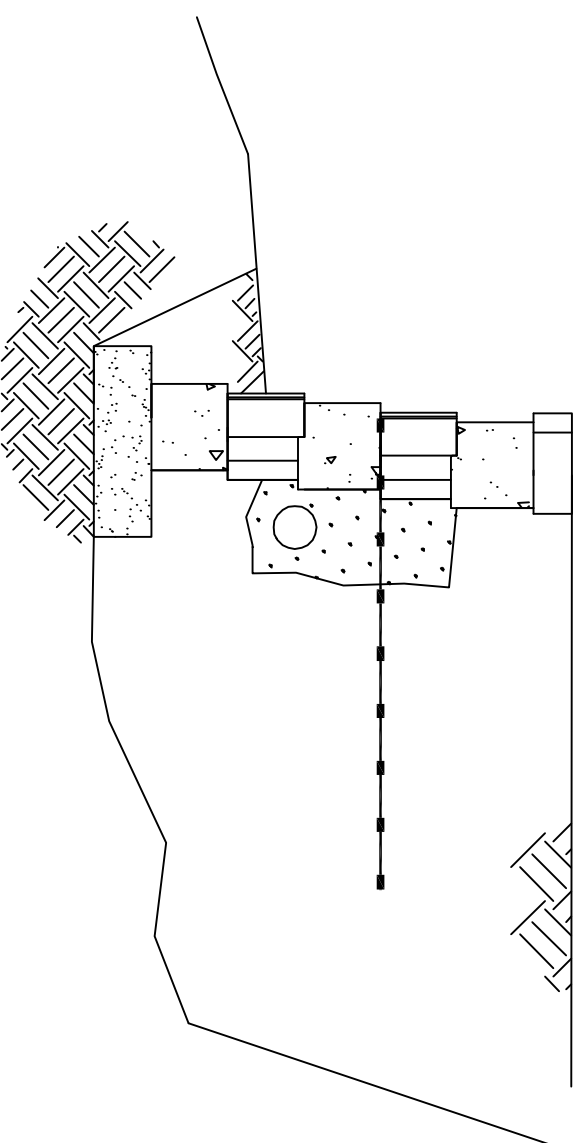

Straight Classic Alliance
Typical cross section

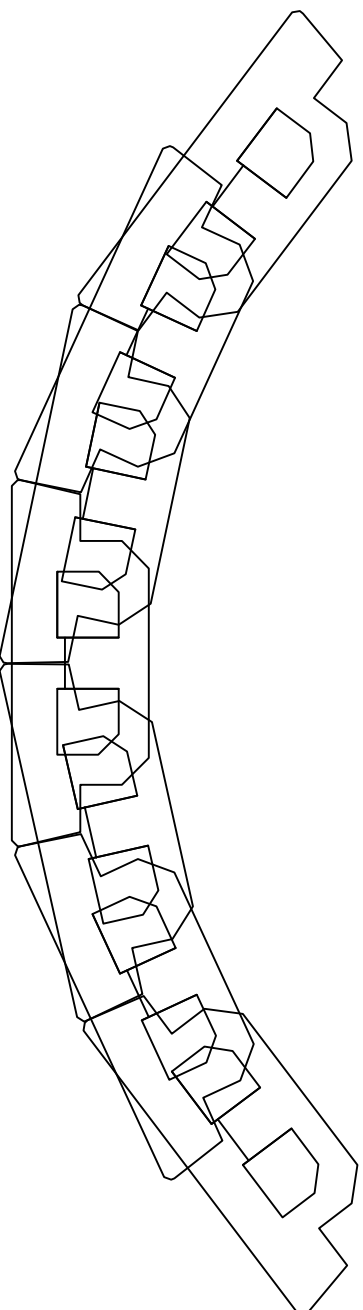


Convex curve
4' 8" Radius

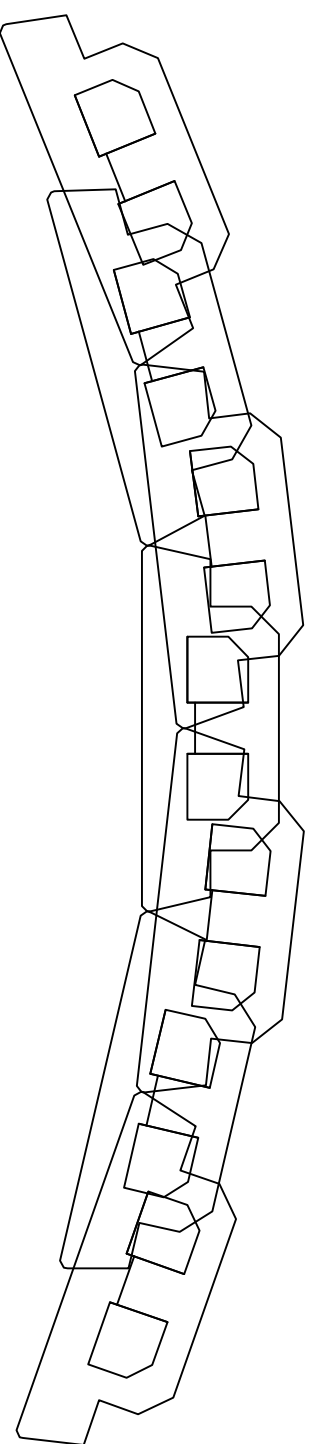

Non-Backfilled Convave Curve
8' 8" Radius

This drawing is furnished for preliminary design purposes only, and should not be used for final design drawings or construction drawings without the certification of a professional engineer registered in the state in which the wall will be constructed

No.	Date.	Revision.	By.

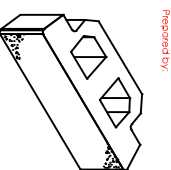

ROCKWOOD
RETAINING WALLS
A better way

Legend	
	Impermeable compacted fill
	Compacted Native soil
	3/4" Crushed stone
	Leveling pad
	Geogrid

Project Name:	XXX	Prepared for:	CCC
Project Location:	YY	Drawn By:	DDD
Drawing Description:	Plan Views	Checked by:	
		Sheet #	of \$
		Date:	MM/DD/YYYY
		Project Number:	WWWPRO#