


Rockwood Classic[®] with PCS below Stonehedge[®] 6

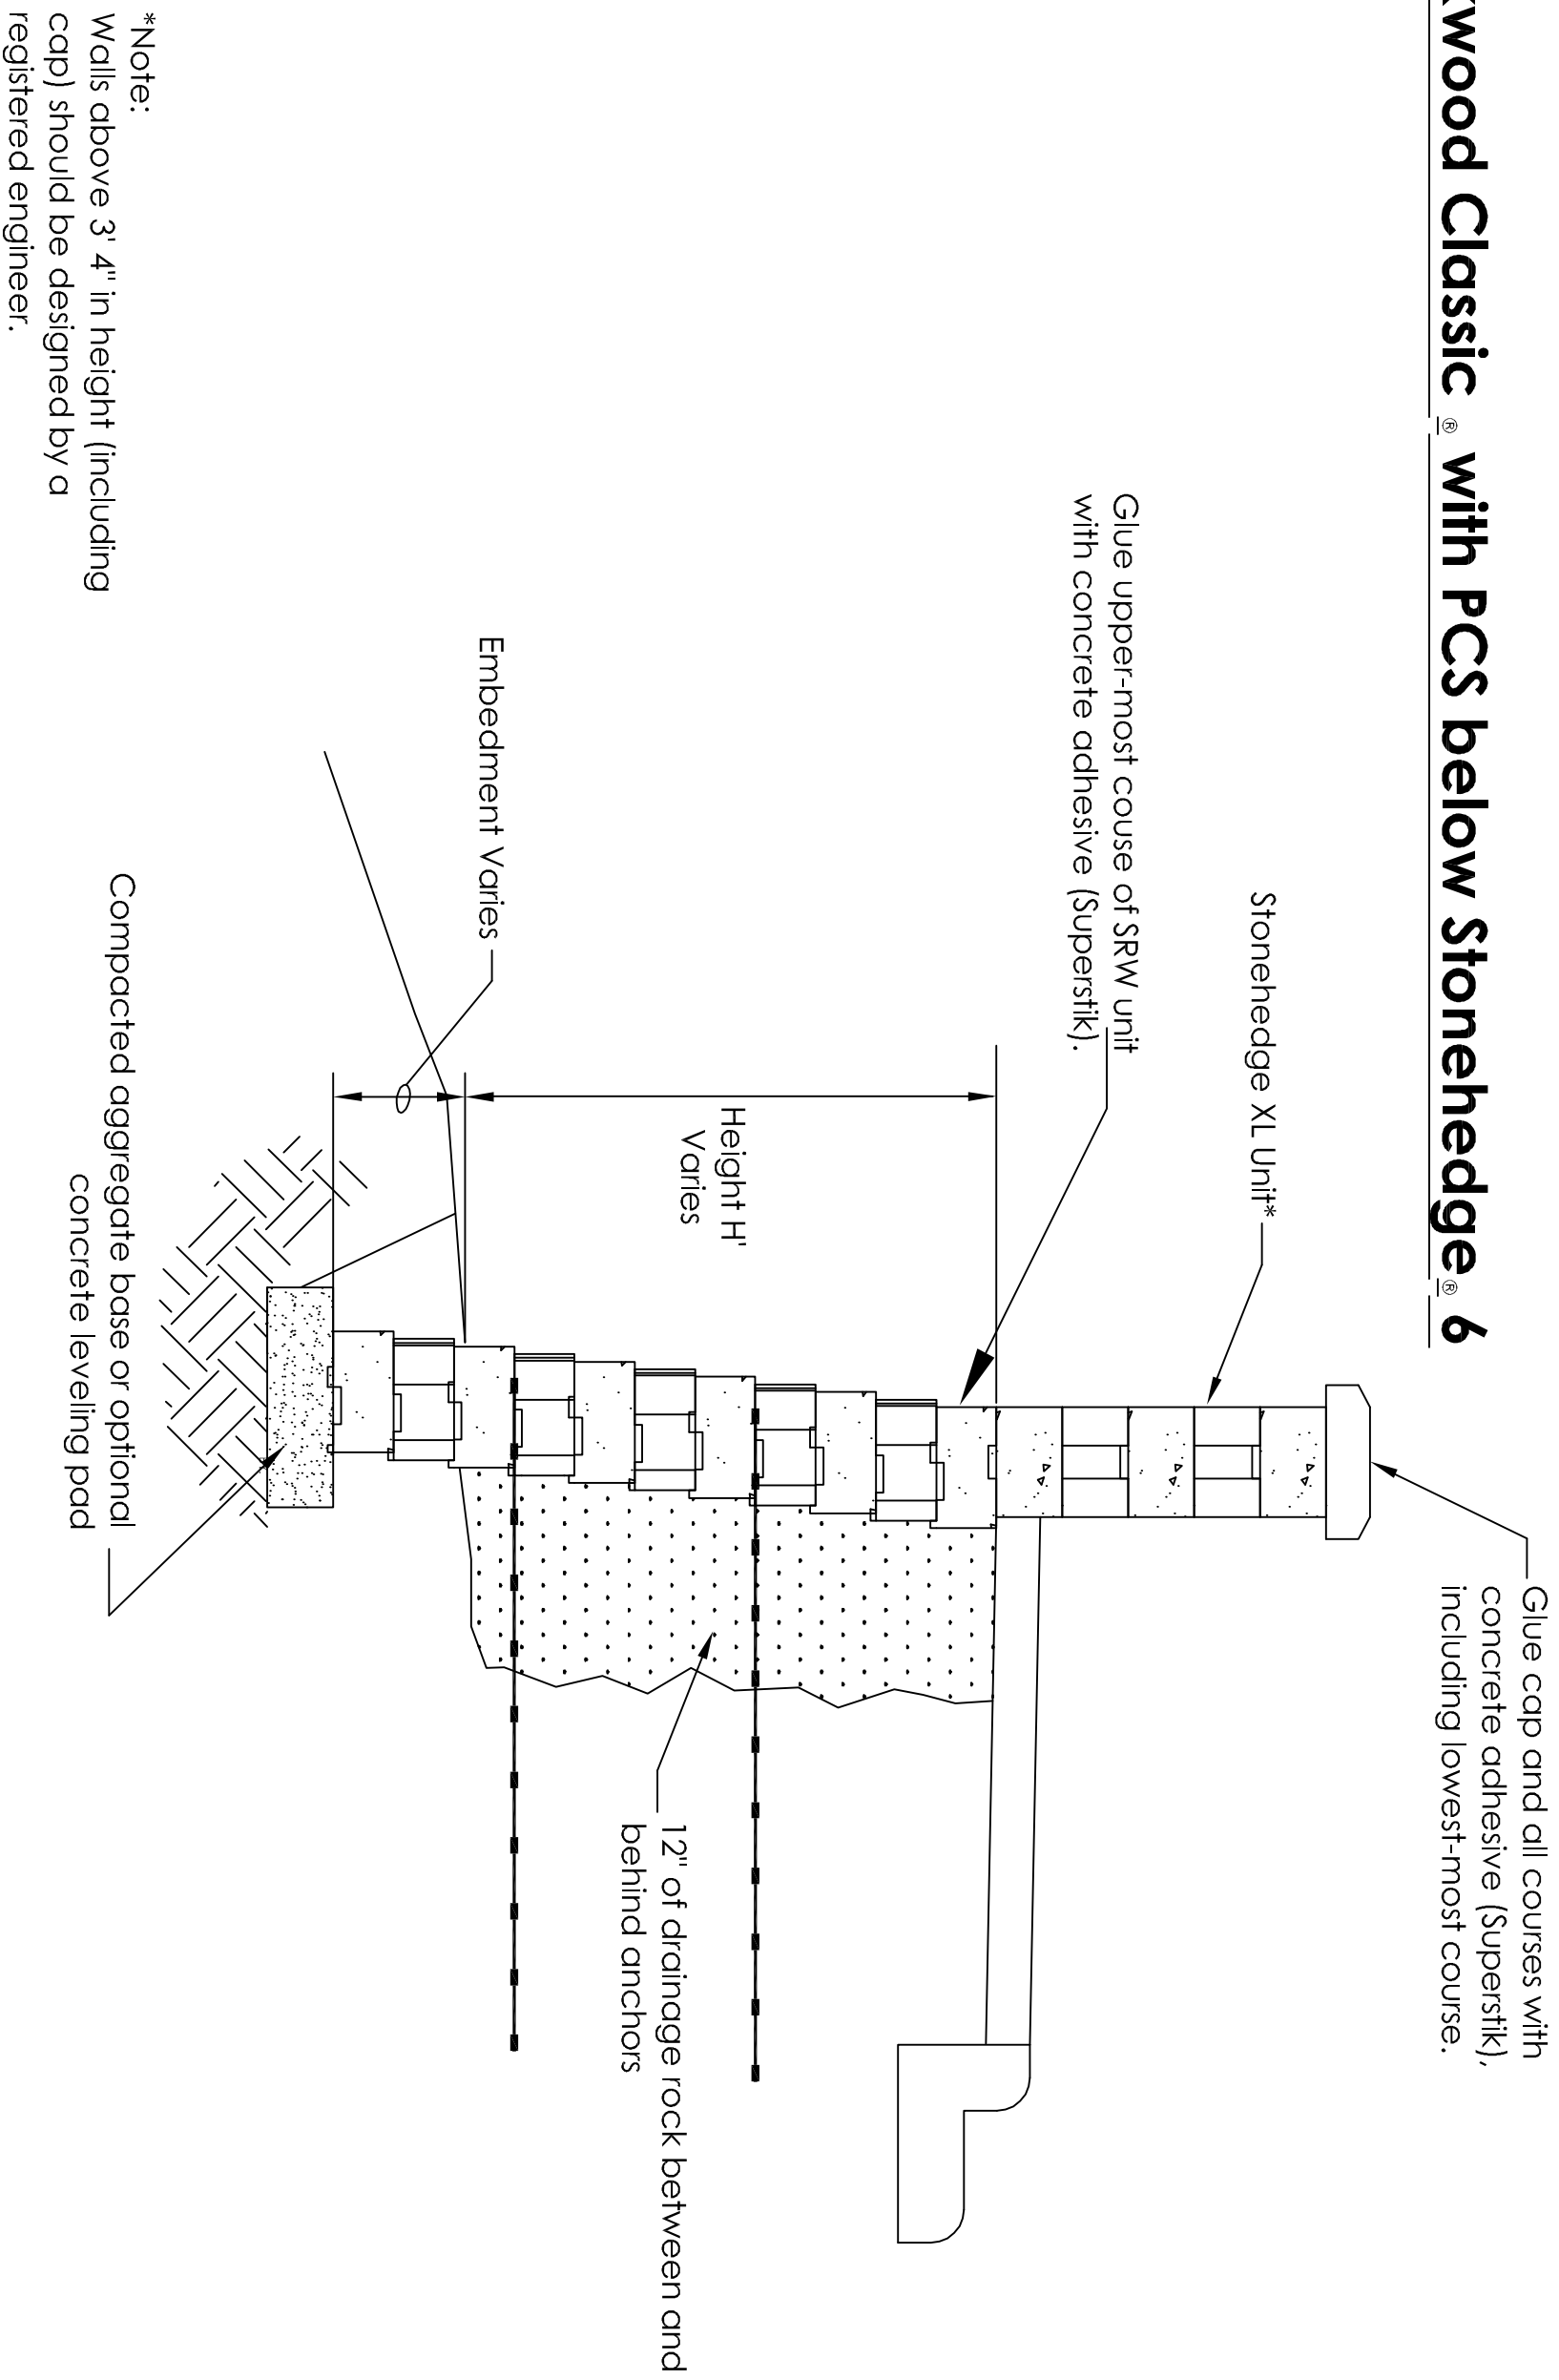

Scale: None

This drawing is furnished for preliminary design purposes only, and should not be used for final design drawings or construction drawings without the certification of a professional engineer registered in the state in which the wall will be constructed

No.	Date	Revision	By



Legend

	Compacted Fill		3/4" Crushed Stone
	Leveling Pad		Geogrid

Project Name:	Prepared For:
Project Location:	Drawn By:
Drawing Description: Rockwood Classic with Stonehedge[®] 6	Checked By:
Date:	Sheet of
Project Number:	Project Number: