


Vintage Free Standing

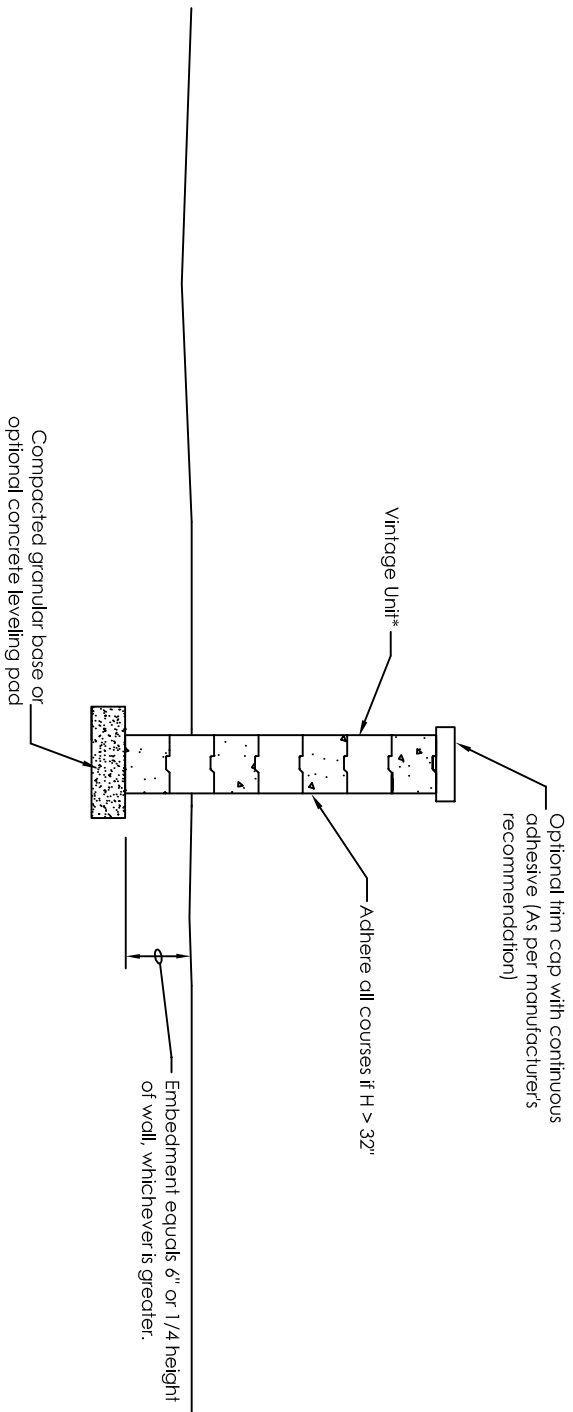

*Note:
Walls above 4' in height should be designed by a registered engineer.

Scale: None

This drawing is furnished for preliminary design purposes only, and should not be used for final design drawings or construction drawings without the certification of a professional engineer registered in the state in which the wall will be constructed

| No. | Date | Revisions | By |
|-----|------|-----------|----|
| | | | |
| | | | |
| | | | |
| | | | |



| Legend | |
|--------|---------------------------|
| | Impregmoda Compacted fill |
| | 3/4\"/> |
| | Leveling Pod |

| | |
|----------------------|-----------------------|
| Project Name: | XX |
| Project Location: | YY |
| Drawing Description: | Vintage Free Standing |
| Prepared by: | CCC |
| Checked by: | DDD |
| Scale: | 1" = 5' |
| Drawn by: | MMW/DDT/TTT |
| Project Number: | WWWPROJ# |